

CHINPAI EX-CAMP SITE
SITE PLAN

OF

MOUZA NARAYANPUR NO. 91.

MOUZA CHAK DUBRAJPUR NO. 92.


MOUZA TAPASPUR NO. 96.

P.S. DUBRAJPUR.

DIST. BIRBHUM.

SCALE 16" = 1 MILE.

MOUZA NARAYANPUR NO. 91.

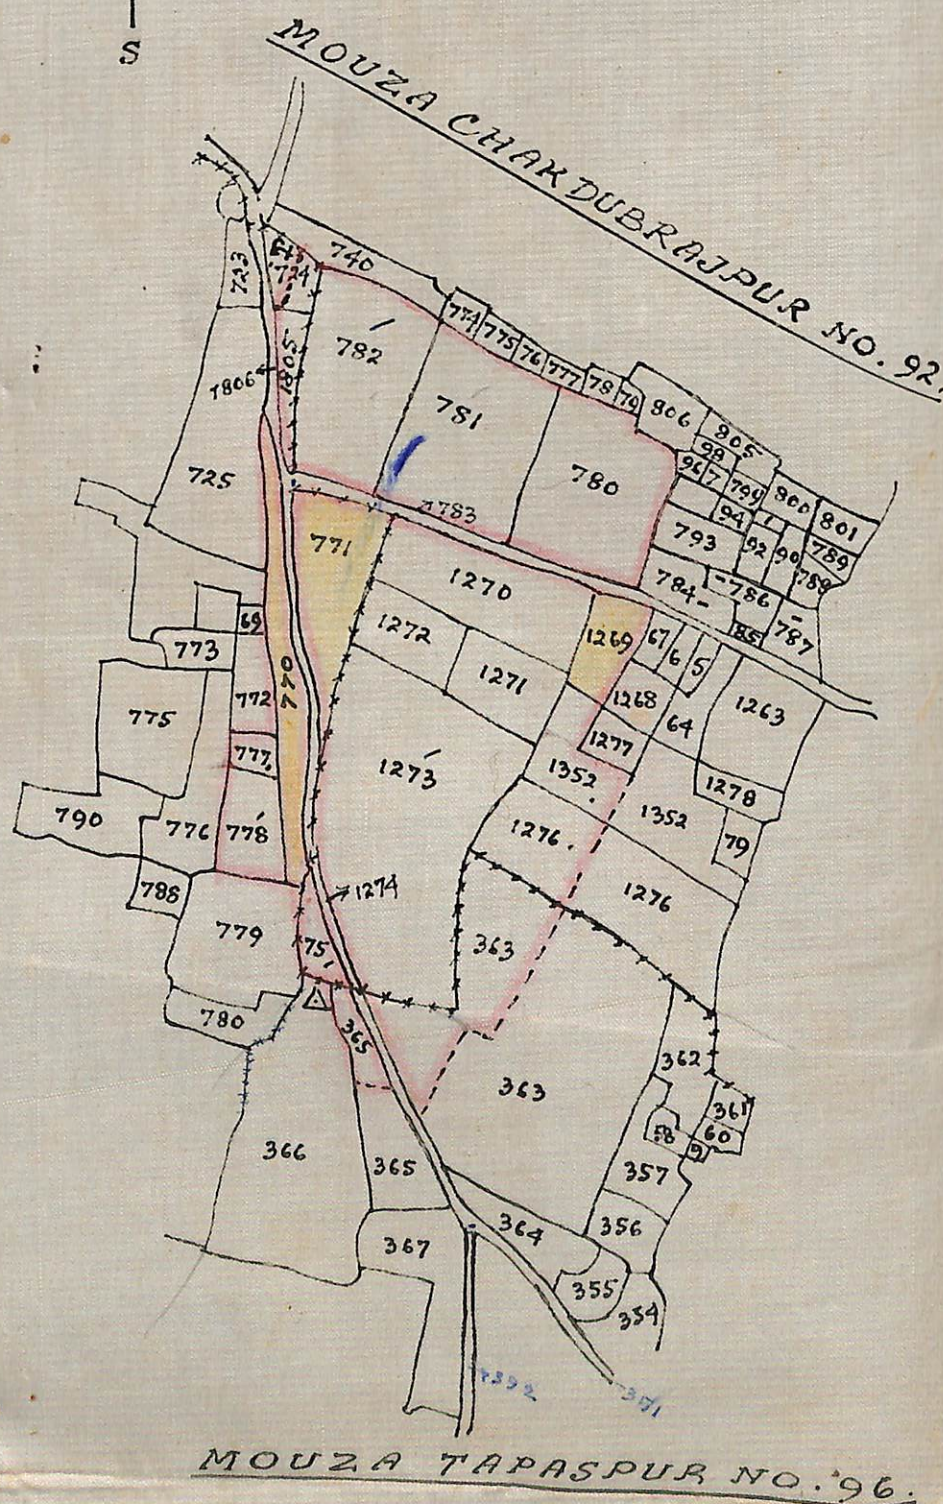

REFERENCES.

LAND PROPOSED FOR ACQUISITION
SHOWN THUS.

LAND VESTED SHOWN THUS.

AREA

AREA FOR ACQUISITION 11.15

VESTED LAND 4.58

TOTAL AREA MORE OR LESS 15.73
ACRES.

DRAWN BY

J. N. DEB.

DRAFTSMAN.

21.9.70

J. C. Haldar
KANUNGO.

21/9/70
DY. DIRECTOR (A)

B. R. COMMISSIONER.