

REGULARISATION OF -  
PLAN OF LAND TO BE ACQUIRED FOR SANTOSH PUR SQUATTERS COLONY IN MOUZA -  
SANTOSH PUR - I.L. NO - 69 - MABAZAR - DIST - BIRBHUM - SCALE - 1:3000

MOUZA & I.L. NO.	P. S.
SANTOSH PUR I.L. NO - 69.	ILLAMBAZA

OF LANDS.	R. S. PLOTS	AREA
	181/ 618 (Easting)	32.19 Acres

- REF:-
1. Land to be Acquir. Shown Thus: -
  2. Vested Land
  3. Retained



DRAWN BY:-  
24/11/90

checked by  
Reviewed  
03.03.90

OFFICER


Verified  
03/03/90

Additional District Registrar  
BIRBHUM

ADTL. DISTRICT MAGISTRATE  
BIRBHUM

# A SITE PLAN OF SANTOSH PUR SQ. COLONY.

MOUZA : SANTOSH PUR JLN. No. 69.  
PS : ILLAMBAZAR, DT. - BIRBHUM.  
SCALE = 1" = 330'

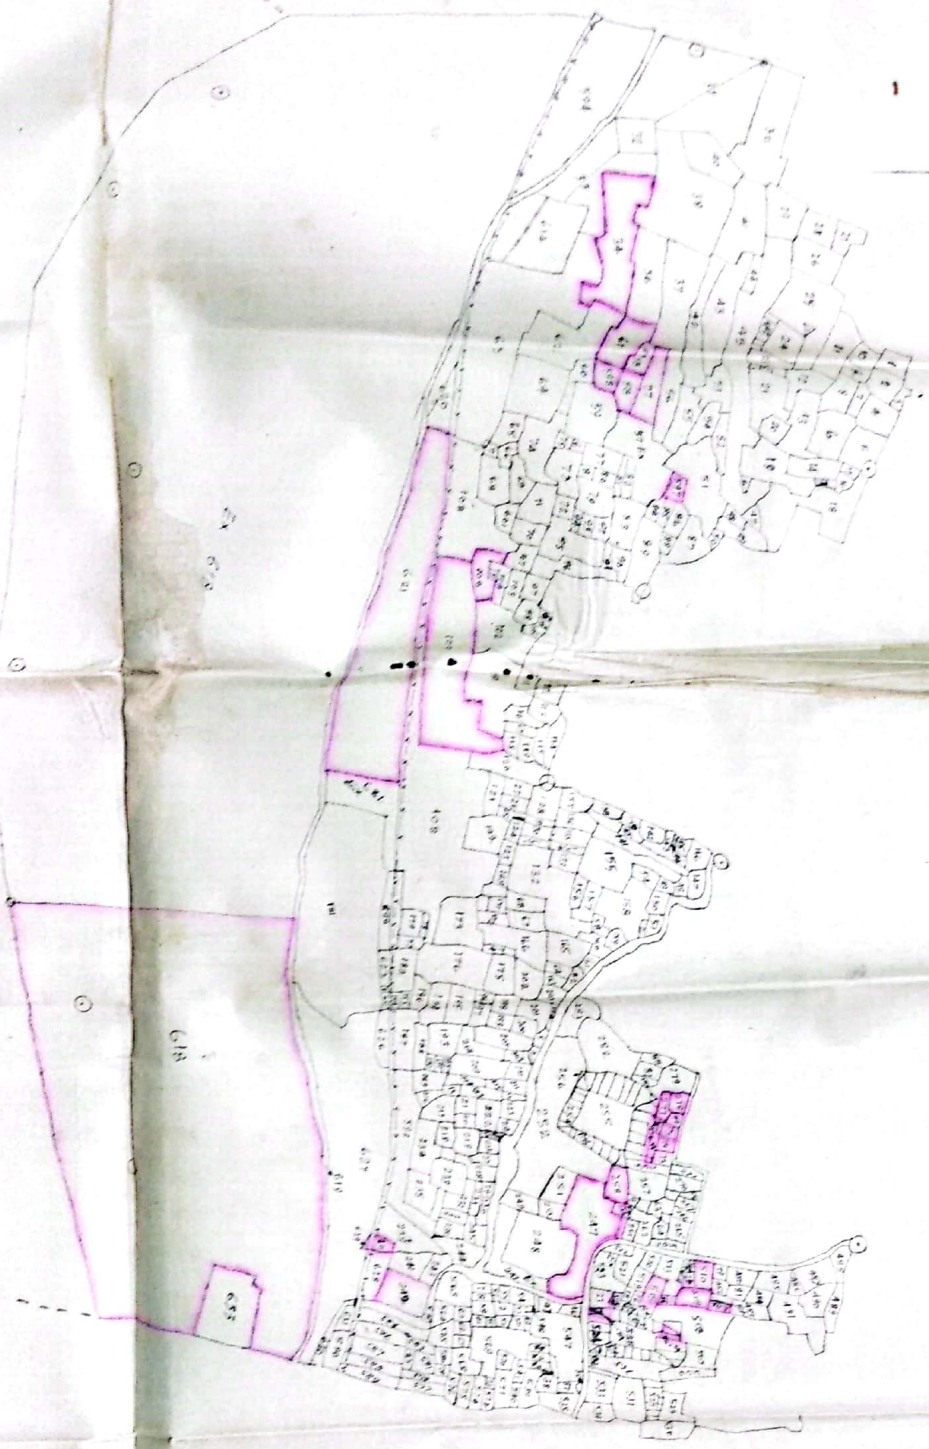

LAND TO BE ACQUIRED SHOWN THUS : 

Board Schedule attached 

1 *[Signature]*  
TRACED BY:  
SURVEYOR  
R.R. & R. DEPTT.  
SURI, BIRBHUM.

11/11/2011  
K. G. O - I  
R. R. & R. DEPTT.  
SURI, BIRBHUM.

*[Signature]*  
OFFICER-IN-CHARGE.  
R. R. & R. DEPTT.  
SURI, BIRBHUM.

*[Signature]*  
ADDITIONAL DISTRICT MAGISTRATE.  
SURI, BIRBHUM.