

PLAN
OF LAND TO BE ACQUIRED PERMANENTLY FOR DY. NO. B.N.M/6/1/A
WITH CONTINUOUS WATER COURSE FROM CH. 76.00 (R) OF DY. NO. B.N.M/6/1
IN MOUZA-KALITHA J.L. NO. 73; P.S. NALHATI; DIST. BIRBHUM

SCALE:-330' = 1"

53/69-70

REF:-


LAND ALREADY ACQUIRED SHOWN THUS:- ||||

LAND TO BE ACQUIRED SHOWN THUS:- ==

VESTED LAND SHOWN THUS:-

LAND UNDER SERICULTURE SHOWN THUS:-

LAND ALREADY ACQUIRED FOR CONSTRUCTION
OF NALHATI-MOGRAM S.H. SHOWN THUS:-

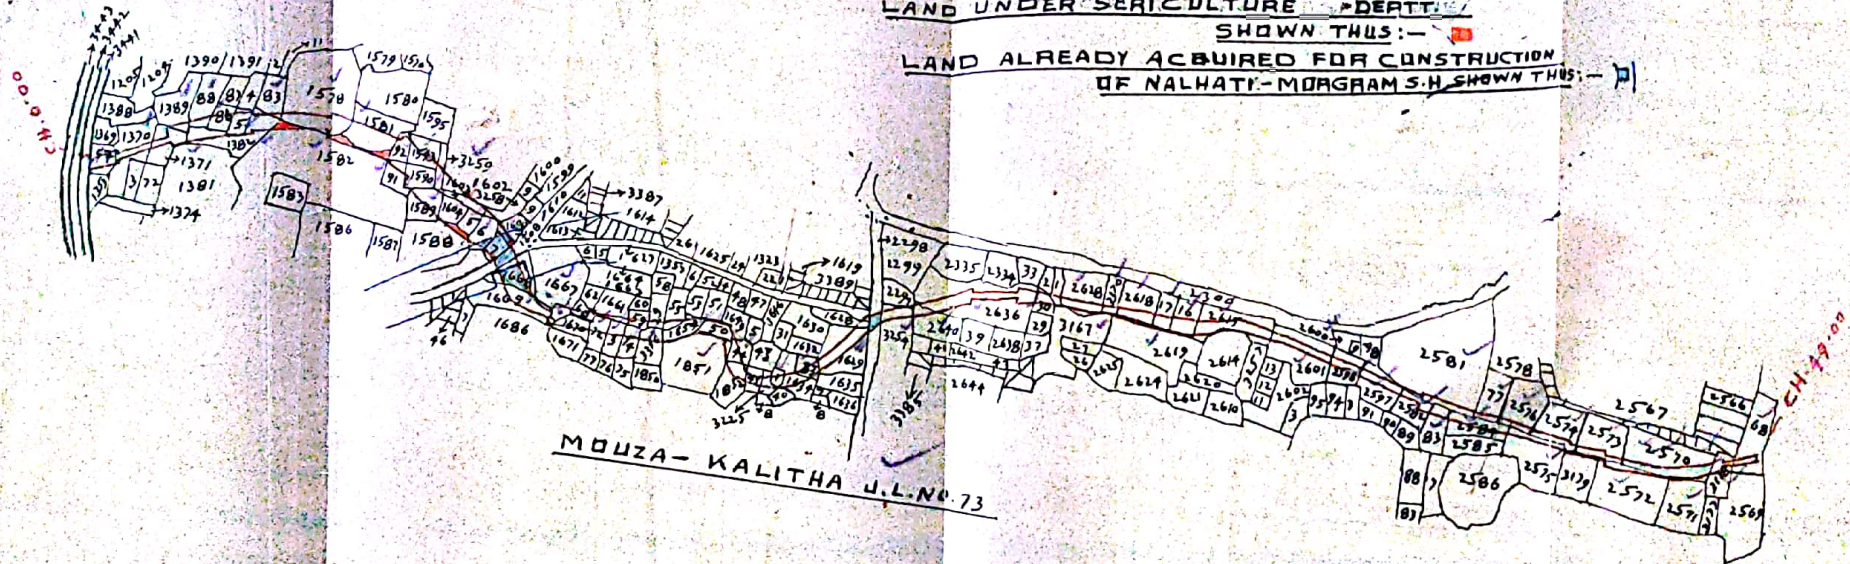

SCHEDULE OF LAND

MOUZA	J.L. NO.	P.S.	DIST.	C.S. PLOT NO.	AREA
KALITHA	73	NALHATI	BIRBHUM	1590-1603, 1604, 1605, 1641, 1650 AND 1654 - IN FULL. 1357, 1370, 1371, 1382, 1383, 1385, 1386, 1388, 1389, 1578, 1581, 1589, 1591, 1592, 1593, 1602, 1608, 1606, 1628, 1629, 1633, 1634, 1640, 1642, 1644, 1649, 1657, 1655, 1659, 1661, 1662, 1667, 1669, 1670, 1672, 1673, 1674, 1851, 1852, 2568, 2571, 2572, 2573, 2574, 2575, 2576, 2577, 2581, 2582, 2583, 2584, 2596, 2597, 2601, 2615, 2616, 2617, 2618, 2619, 2628, 2630, 2631, 2636, 2640, 1603, 3259, 1601, 3258, 1647, 3160, 1850, 3316, 1650, 3329, 1641, 3225, 2570, 3178, 2572, 3179, 2628, 3167, 2628, 3370 AND 2297, 3254 - IN PART.	3.93 A (Yes)

CKD. BY.

S. K. Bhattacharya
KGD. 14/10/71

ADDL. L.A. OFFICER
BIRBHUM

TRACED BY:- S. K. Bhattacharya
14/9/71