


**PLAN OF LAND TO BE ACQUIRED FOR CONSTRUCTION OF LAYING
PIPE-LINE FOR SAINTHIA WATER SUPPLY SCHEME IN MOUZA-SAINTHIA
J.L.NO.95 AND MURADIHI J.L.NO.97 P.S. SAINTHIA & DISTRICT-BIRBHUM.**

SCALE-330'=1"

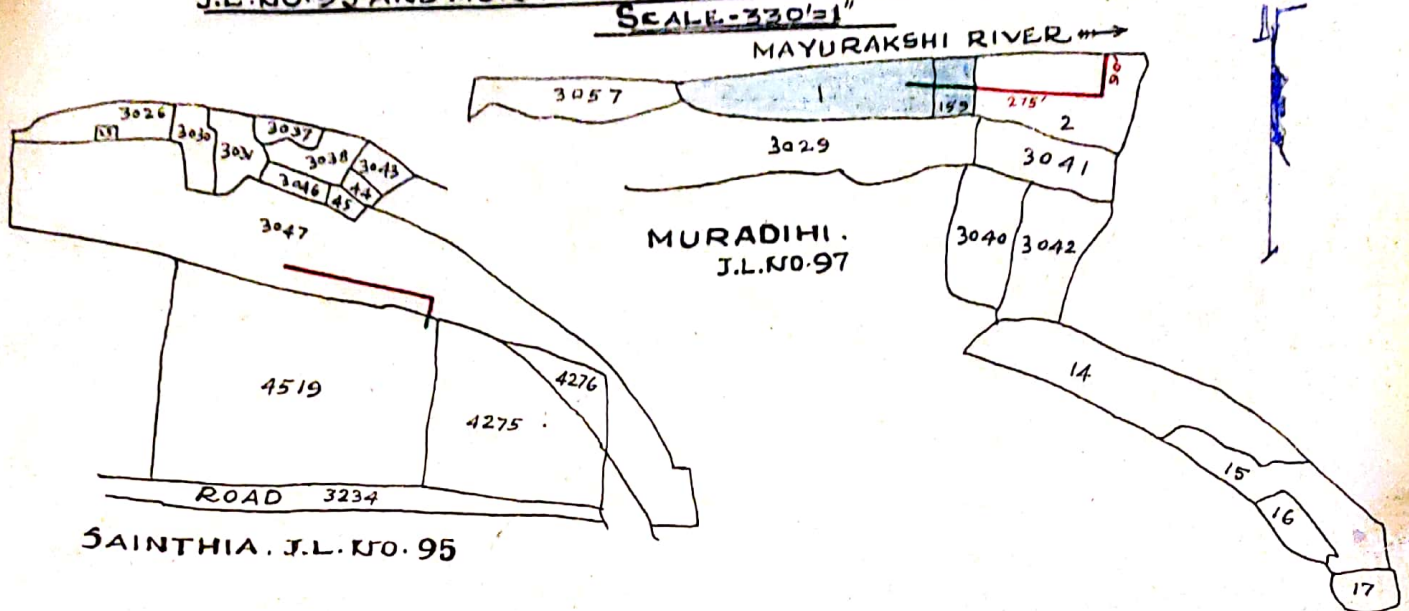

REF:-

LAND TO BE ACQUIRED SHOWN THUS--

VESTED LAND SHOWN THUS--

SCHEDULE OF LANDS


MOUZA & J.L. NO.	P. S.	DIST.	C. S. PLOT NOS.	AREA	TOTAL AREA
<u>SAINTHIA-95</u>	<u>SAINTHIA</u>	<u>BIRBHUM</u>	3047-IN PART	<u>0.085 OF AN ACRE.</u>	<u>0.17 OF AN ACRE.</u>
<u>MURADIHI-97</u>	<u>DO</u>	<u>DO</u>	2 - IN PART	<u>0.085 OF AN ACRE</u>	

PREPARED BY:-

CKD. BY.

**SPL. L. A. OFFICER,
BIRBHUM.**

SCALE = 330' = 1"

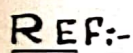

VESTED LAND SHOWN THUS ---

MOUZA & J.L. No.	P. S.	DIST.	C.S. PLOT No.	AREA.	TOTAL AREA.
SAINTHIA. 95	SAINTHIA	BIRBHUM.	3047- IN PART.	085 DF ANACRE.	0.17
MURADIHI-97	DO.	DO.	2. IN PART.	085 DF ANACRE.	OF ANACRE

Handwritten signature: *Reifrey*
Handwritten text: *Countersigned*

Electricity Engineer,
Richhoo Division,
P. E. Engineering Dept.
Govt. of West Bengal

(S. S. Ahuja)

ADDL. DIST. MAGISTRATE,
BIRBHUM.

SPL. L. A. OFFICER
BIRBHUM.

Ск. В. У.

PREPARED BY: K. M. V.
Shan
31.8.81

12016
61482
1490