


PLAN
OF LAND TO BE ACQUIRED PERMANENTLY FOR CONSTRUCTING
THE WATER COURSE FROM TAIL END OF MINOR NO. 1 OF
EX. M.B.B.C. IN MOUZA-LAUTARI J.L. NO. 36; SAINTHIA J.L. NO. 95
P.S. SAINTHIA; DIST. BIRBHUM
SCALE:- 330' = 1"

10/6/69
U

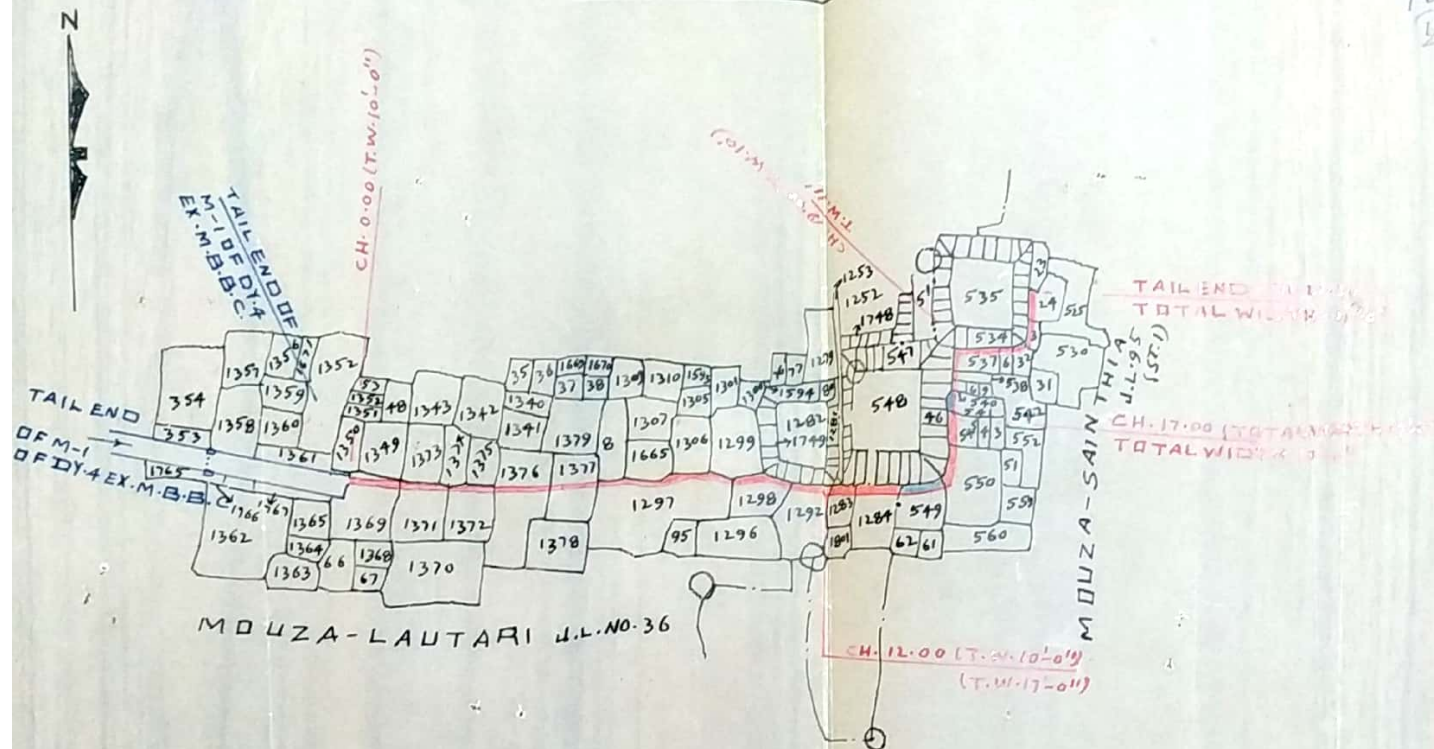

REF:-
LAND ALREADY ACQUIRED SHOWN THUS:-
LAND TO BE ACQUIRED SHOWN THUS:-
VESTED LAND SHOWN THUS:-

SCHEDULE OF LAND

MOUZA	J.L. NO.	P.S.	DIST.	C.S. PLOT NOS.	AREA
LAUTARI	36	SAINTHIA	BIRBHUM	1283, 1284, 1297, 1298, 1369, 1371, 1372, 1376 AND 1377 - IN PART.	0.345 ACYC
SAINTHIA	95 (ST. 1)	DO	DO	524, 532, 533, 536, 537, 538, 540, 545 AND 550 - IN PART.	0.165 ACYC

CKD. BY:

H. Chakravarti

KGO:

26/6/70

TRACED BY:- Smanaji

SPL. L.A. OFFICER
BIRBHUM