


PLAN
 OF LAND TO BE ACQUIRED FOR CONSTRUCTION OF DUBRAJPUR-KHAYRASOL
 ROAD TO BARRAH AND JAMTARA VIA MASALIA HALT S.H. (SECTION 7 M.P. TO 8 M.P. 1020' SHORT.)
 IN MOUZA-BARRAH J.L. NO. 82; HARIBAKTALA J.L. NO. 80; P.S. KHAYRASOL; DIST. BIRBHUM
 SCALE 1" = 330' = 1"

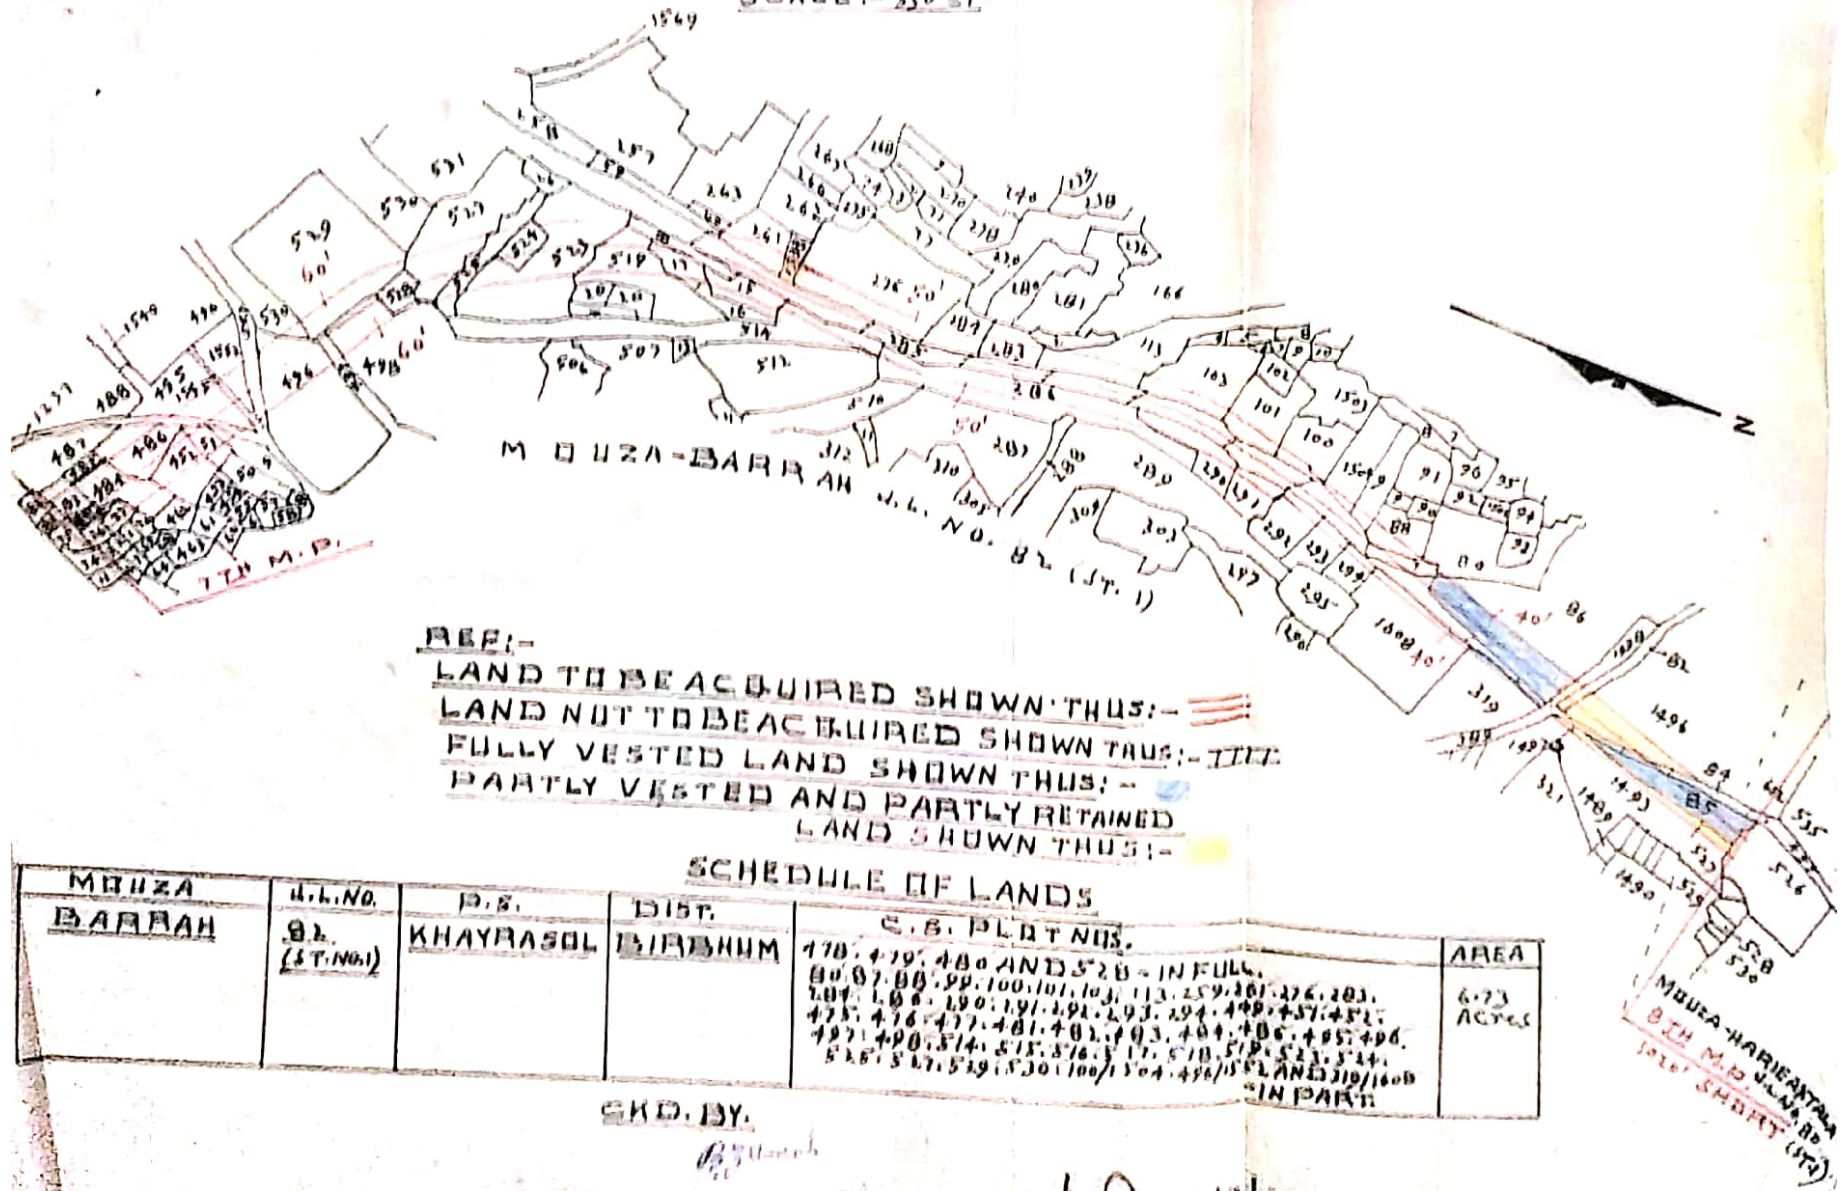

SKD. BY.

[Signature]

19/9/89

ADDL. A. OFFICER
 BIRBHUM.

THACED BY: *[Signature]*