


PLAN OF LAND TO BE ACQUIRED FOR CONSTRUCTION OF A BRIDGE
APPROACH ROAD OVER RIVER AJON AT NATUNHAT ON PALITPUR SIDE
FROM 4TH K.M.P. TO - 5 K.M.P. IN MOUZA PALITPUR J.L. NO-132 P.S. NANUR
IN THE DIST OF BIRBHUM. SCALE 1"=330'

SCHEDULE OF PLOTS:-
RS PLOTS IN FULL & PART.
MOUZA:- PALITPUR J.L. NO-132
P.S. NANUR DIST:- BIRBHUM
PLOT NO-434 IN PART AREA:- '38 Acre

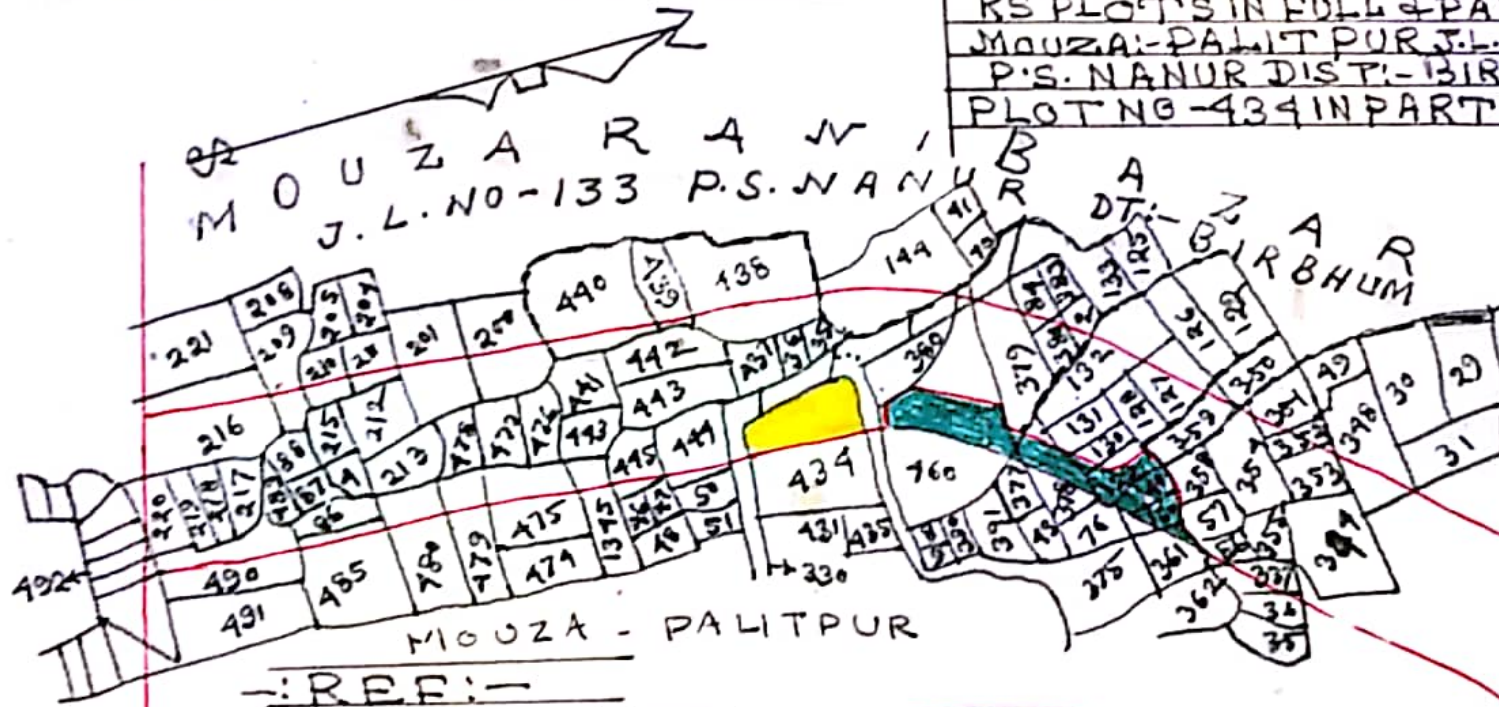

LAND TO BE ACQD FOR CONST SHOWN THUS --- Yellow line
LAND TO BE EXCLUDED SHOWN THUS --- Blue line
ROAD ALIMENT ALREADY SHOWN THUS --- Red line

MD Ali (Amin)
 Dronbaji-

L.A. SURVEYOR

AKAO

ADDL / SPL L.A.O

A.D.M (L/A)
 Birbhum

Collector
 Birbhum