

L.A. Case No - 13/91-92


PLAN OF LAND TO BE ACQ.D. PERMANENTLY THE PURPOSE OF CONSTRUCTION OF NEW BRIDGE APPROCHES ON AHMEDPUR-

KIRNAHAR-RAMJIBANPUR ROAD (3RD K.M.P.)

IN MOUZAS. FARIDPUR No. 21, P.S. LABHPUR & KUSUMDIHI

P.S. SAINTHIA; DT. BIRBHUM.

SCALE - 330' = 1"

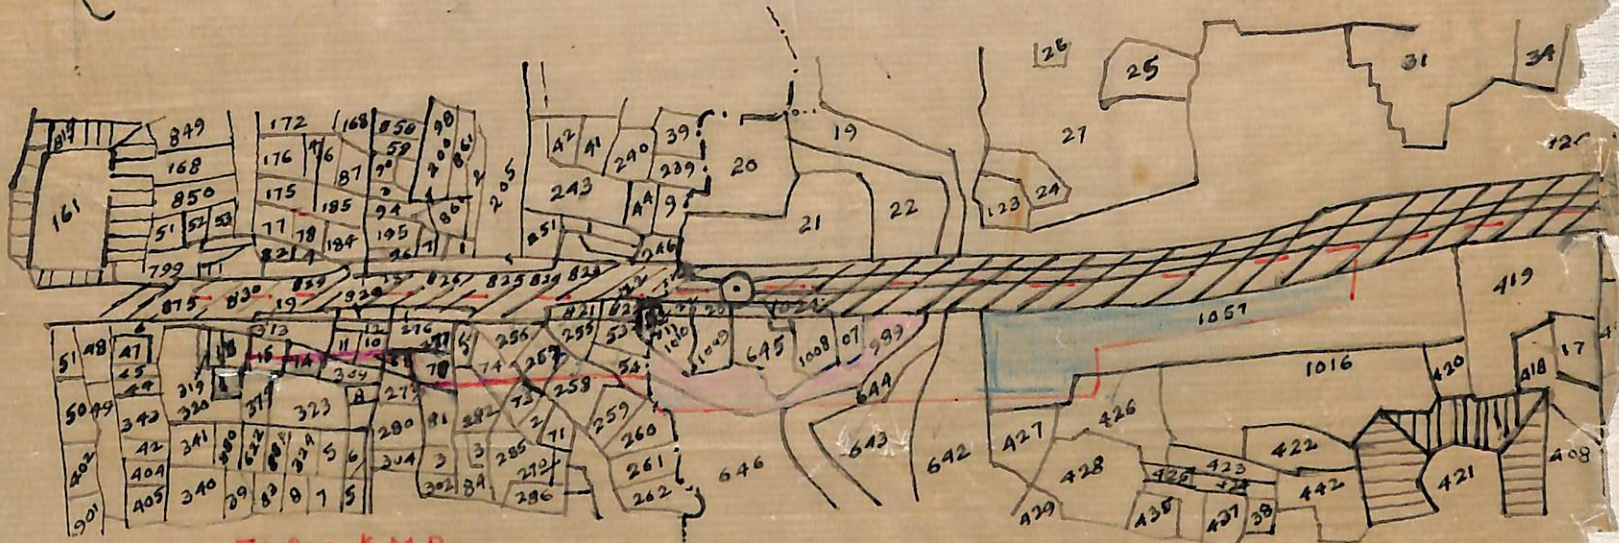

TO 2ND K.M.P.

MOUZA-KUSUMDIHI J.L. NO 149

MOUZA-FARIDPUR J.L. NO 9

TO 3RD K.M.P.

REF.

- 1) Land to be acquired Permanently Shown thus.
- 2) Land not to be acquired Shown thus
- 3) ^{Part} Tested Land Shown Thus
- 4) Forest Land " "

SCHEDULE OF LANDS.

Mouza & J.L. NO.	P.S.	District	R.S. Plots in Part or Full.
Faridpur No. 21.	Labhpur.	Birbhum.	In Full:- 645, 645/1007, 645/1008, 645/1009, 645/1011, 165/1022, 165/1023 & 165/1024. In Part:- 426, 642 & 643.
Kusumdihi No. 149.	Sainthia	Birbhum.	In Full:- 253, 255, 256, 275, 276, 277, 313/319, 312/320, 255/321 & 253/322. In Part:- 254, 257, 258, 274, 278, 282, 311, 314 & 315.

TOTAL

PREPARED BY

VERIFIED BY

ADDL. L.A.O.

ADDL. DIS.

BIRBHUM.