


L. A. (Case No. 15/93-99)

**PLAN OF LAND TO BE ACQUIRED PERMANENTLY FOR CONSTRUCTION  
BOLPUR-RAJGRAM ROAD IN MOUZA:- CHAKDHARA J.L. NO-84 & MOUZA:-  
BALAICHANDI J.L. NO-89 IN P.S:- SAINTHIA, DIST:- BIRBHUM (SCALE:- 1"=1 MILE)**

MOUZA:- CHAKDHARA J.L. NO-84

MOUZA:- BALAICHANDI J.L. NO-89

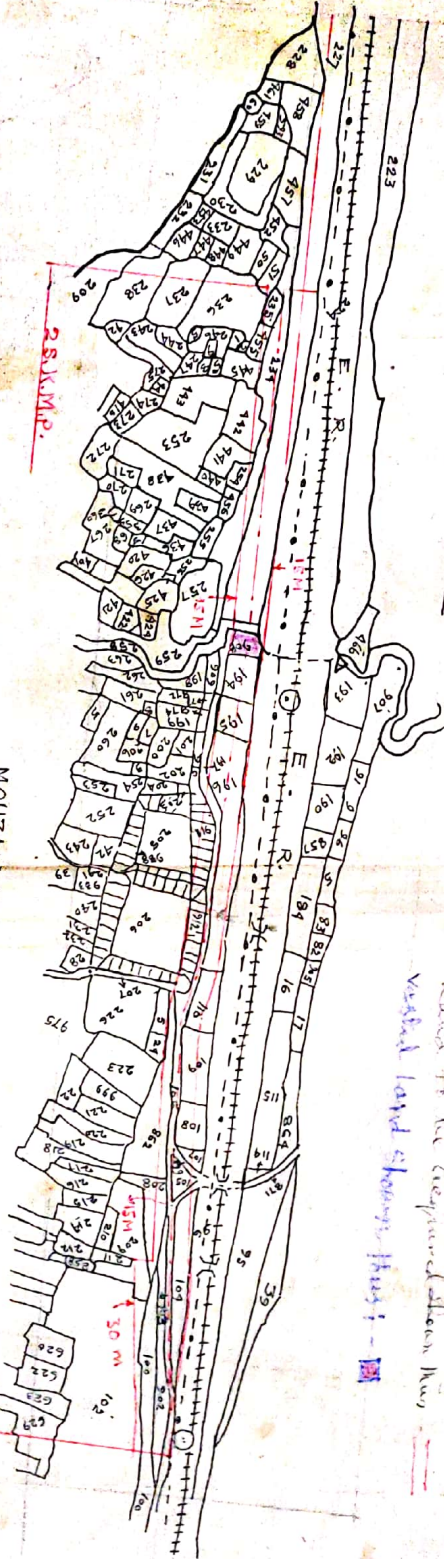

SCHEDULE OF PLOTS

| MOUZA & J.L. NO.     | P.S.     | DISTRICT | L.R. PLOTS IN FULL PART                                                                                               | AREA        |
|----------------------|----------|----------|---|-------------|
| CHAKDHARA<br>84      | SAINTHIA | BIRBHUM  | FULL - 235<br>PART - 227/234/250/346/509/<br>253/41/253/442/203/445/233/461/<br>255/455                               | 21.2.45 AC. |
| BALAICHANDI<br>89    | SAINTHIA | BIRBHUM  | FULL - 194/175 AND 206/912<br>PART - 100/102, 104/105, 107-110/<br>196/203, 209/207/565, 224,<br>225/100/902, 208/911 | 4.165 AC.   |
| TOTAL:- 24-2.715 HRS |          |          |   |             |

DRAWN BY: [Signature]

VERIFIED BY: [Signature]

ADP. L.A.O.  
BIRBHUM

SPL. L.A.O.  
BIRBHUM

ADP. DIST MAGISTRATE  
BIRBHUM