


PLAN
OF LAND TO BE ACQUIRED PERMANENTLY FOR
CONSTRUCTION OF NEW MINOR 5L WITH ITS
WATERCOURSE AT TAIL END OF DY. 4 EX. B.K.B.C.
IN MOUZA-NAGPATHAR J.L.No.216; DAKSHINSIUR J.L.No.215
P.S. SAINTHIA; DIST. BIRBHUM

SCALE:- 330' = 1"

15/20-71
 11

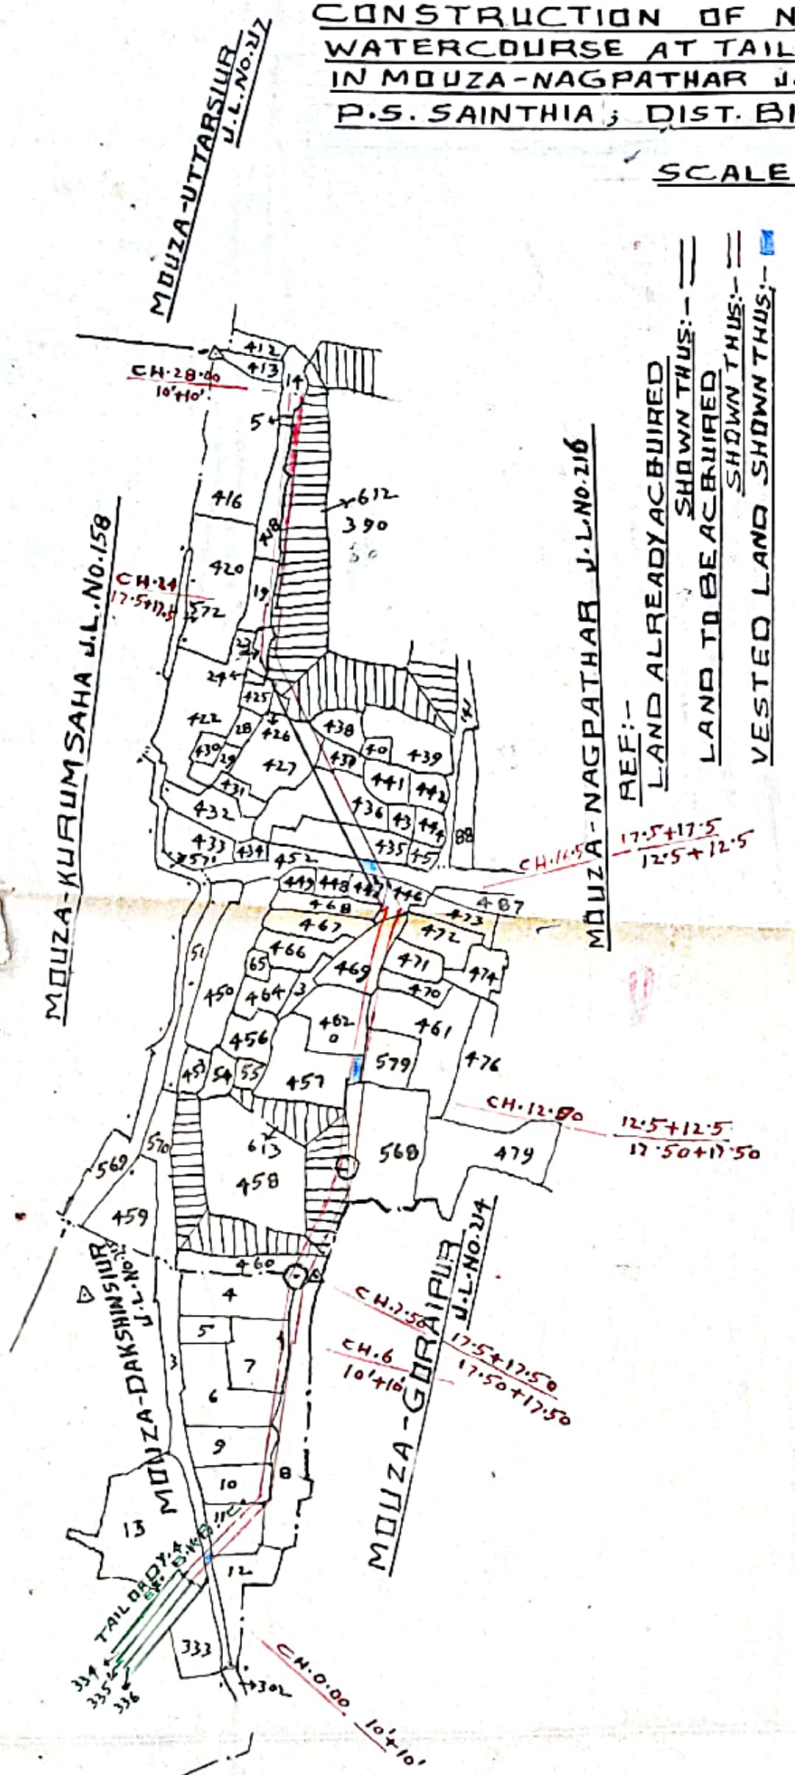

SCHEDULE OF LAND

MOUZA	J.L.No.	P.S.	DIST.	C.S. PLOT NO.	AREA
MOUZA NAGPATHAR	216	SAINTHIA	BIRBHUM	414, 415, 418, 419, 423, 425, 426	1.38
				427, 435, 436, 437, 446, 447, 460, 461, 462, 468, 469, 470, 479, 568, 461/579, 390/612, AND 458/613 - IN PART.	402
MOUZA DAKSHINSIUR	215	DE	DE	4, 6, 7, 8, 9, 10, 11, 12, AND 13 - IN PART.	0.37 ACTL

CKD. BY

Handwritten signature
 KGO

TRACED BY: - *Handwritten signature*

Handwritten signature
 ADDL. L.A. OFFICER
 BIRBHUM