


L.A CASE NO-20/BR-II

PLAN OF LAND TO BE ACQUIRED PERMANENTLY FOR EXCAVATION OF  
 TUNNEL NO. 1 OFF TAKING FROM  
 MOUZA-UTTARKONA-NO-49  
 P.S-ILLAMBAZAR-DIST-BIRBHUM-SCALE-300/1  
 CH-9190 TO 10430 & CH-14080 TO 17440

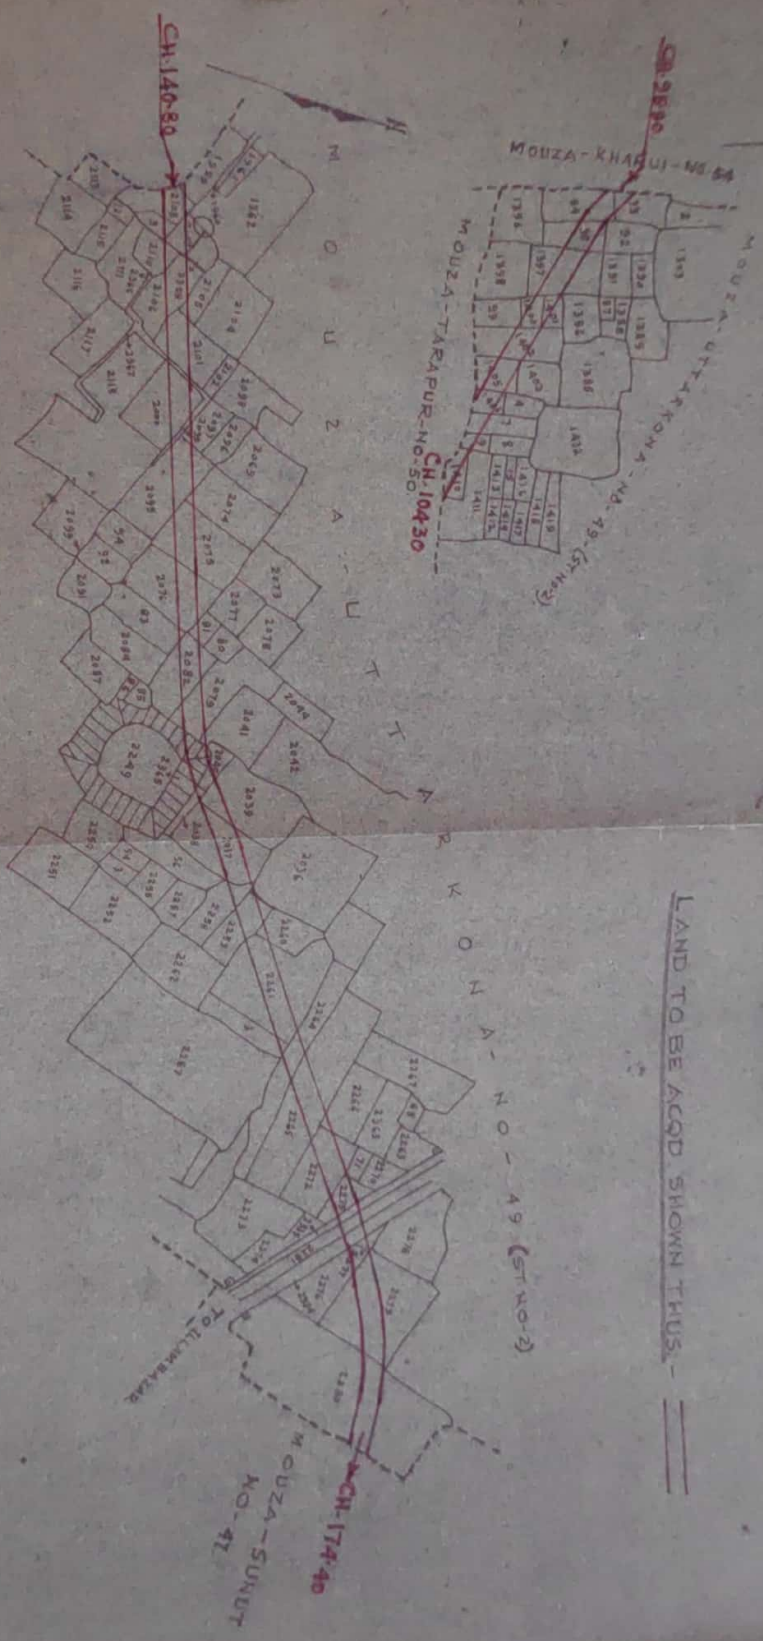

LAND TO BE ACQD SHOWN THUS -

SCHEDULE OF LANDS

MOUZA & DLND	P S	DIST	R. S PLOTS	AREA
UTTARKONA-49	ILLAMBAZAR	BIRBHUM	IMPART-1993 TO 1995 1997 1999 TO 1403 1405 TO 1407 1409 TO 1411 1959 2036 TO 2041 2074 TO 2076 2079 2081 TO 2083 2095 2097 2099 TO 2101 2105 TO 2110 2258 TO 2261 2243 TO 2246 2271 2272 2275 TO 2277 2279 TO 2281 2281/2334 2281/2335 2107/2358 2249/2365	Total 5-345 ams OR 2-1430 Hectr

DRAWN BY -

Approved  
 of  
 SPL L.A OFFICER  
 BIRBHUM  
 19/3/84