

LY FOR CONSTRUCTION OF BOLPUR-RAJGRAM-
ATASPUR-J.L.NO-132. 3) CHAK AMAIPUR J.L.NO-133
BIRBHUM. - SCALE:- 330'0"=1"
22 K.M.P. TO 23 K.M.P.

PLAN LAND TO BE ACQUIRED PERMANENTLY FOR CONSTRUCTION OF BOLPUR-RAJGRAM ROAD
IN MOUZAS:- 1) CHAK AMAIPUR J.L.NO-133 2) DAKSHMIN BANGAON-J.L.NO-80. 3) NAHANA-J.L.NO-81. P.S.- SAINTHIA.
DIST.- BIRBHUM. - SCALE:- 330'0"=1". (SECT. FROM 23 K.M.P. TO 24 K.M.P.)

Ref:-


Land to be acquired shown thus:-

Land not to be

Vested Lands

MOUZA - NAHANA - J.L.NO.81
P.S. SAINTHIA - DI. - BIRBHUM.

2.76

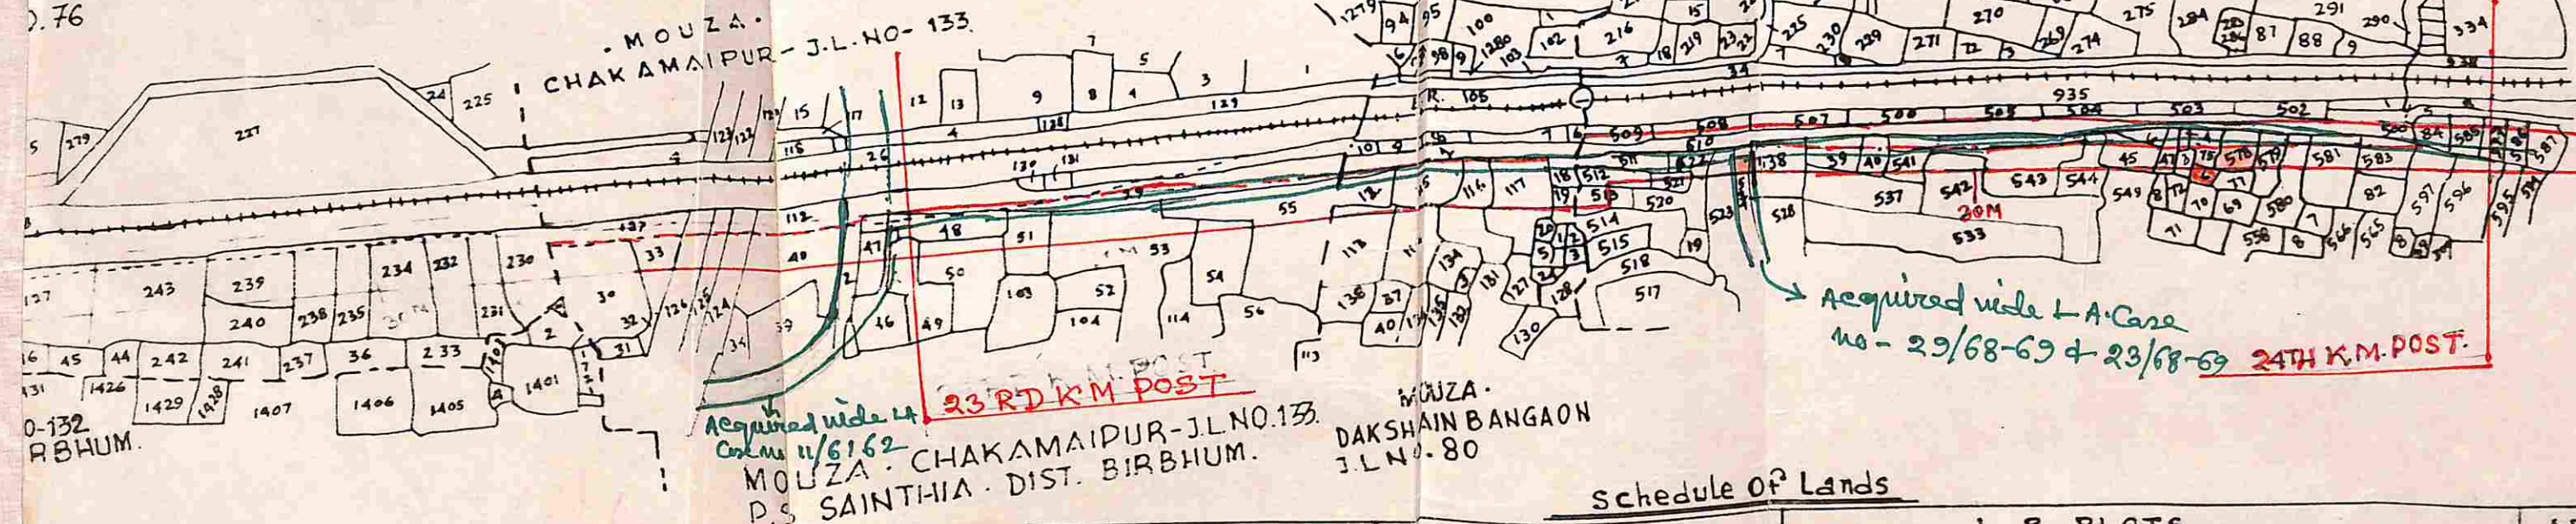

OF Lands

L. R. PLOTS	AREA
Part:- 689, 689/3046	0.46 AC
Full:- 255, 258, 259	
Part:- 230 to 235, 238 to 240, 248 to 254, 207, 243/1127	2.60 AC
Part:- 1488/1696.	0.26 AC
/1692, 1488/1690 & 1486	
Part:- 30, 33, 40, 47, 48	
40/112 & 40/127.	1.075 AC

Total 4.395 Acre.

Schedule of Lands

MOUZA & J.L. NO	P. S.	DIST.	L. R. PLOTS	AREA
CHAKAMAIPUR-133	SAINTHIA	BIRBHUM	In Part:- 48 to 51, 53 to 55.	1.31 AC
DAKSHMIN BANGAON 80	DO	DO	In Part:- 112 to 119.	0.94 AC
NAHANA - 81	DO	DO	In Part:- 507 to 513, 520 to 521, 95/522, 523, 537 to 547, 573 to 575 579 to 585, 596 to 597, 586/977	2.76 AC
				5.01 AC

Officer Addl. District Magistrate
Birbhumi

Drawn by:-

verified by:-

Md Ali Spl/Addl. L.A. Officer
Birbhumi

Addl. District Magistrate
Birbhumi