


MAYURAKSHI PROJECT.	
PLAN SHOWING THE LAND TO BE ACQUIRED PERMANENTLY FOR PROPOSED EXTENSION OF DY. NO. 7A OF M. D. BRANCH CANAL FROM CH. 677.50 TO CH. 763.50.	
DRG. NO. 1107/E.I./1111	SCALE - 330"=1"
Drawn by H. Choudhury 11/5/81 checked by	H. Choudhury S. D. O. MD. BAZAR. E. E. M. N. C. D. N.

REF:-

LAND TO BE ACQUIRED PERMANENTLY SHOWN BY ---

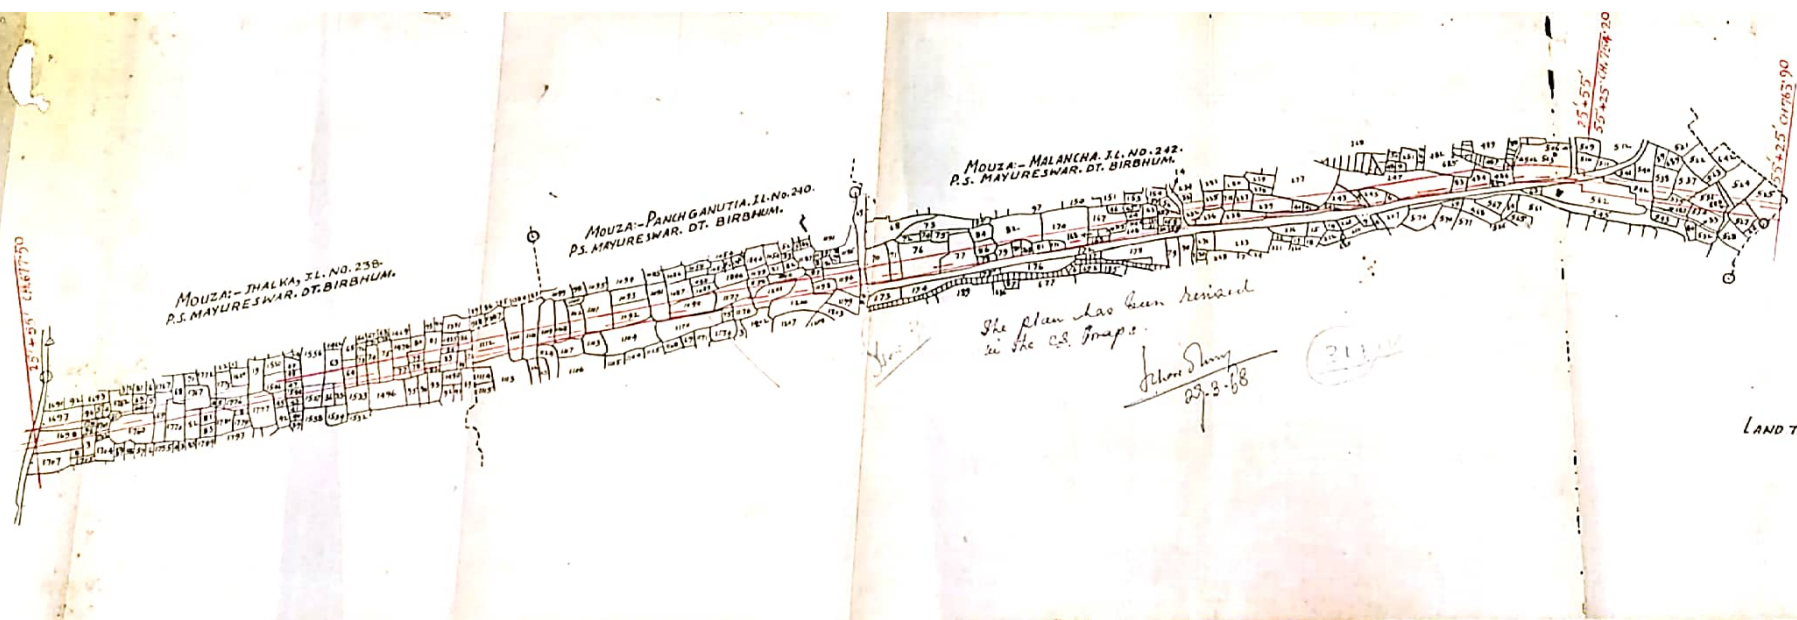

Mouza - MALANCHA, I.L. NO. 242. P.S. MAYURESWAR, DT. BIRBHUM.

Mouza - PANHGANUTIA, I.L. NO. 240. P.S. MAYURESWAR, DT. BIRBHUM.

Mouza - JHALKA, I.L. NO. 23B. P.S. MAYURESWAR, DT. BIRBHUM.

The plan has been revised in the S.D. Maps.

H. Choudhury
23.2.88

311