


MOUZA: KUKHURA: J.L. 65
P.S. NALHATI
DT. BIRBHUM.

MOUZA: KANIS: J.L. NO. 6A
P.S. NALHATI
DT. BIRBHUM.

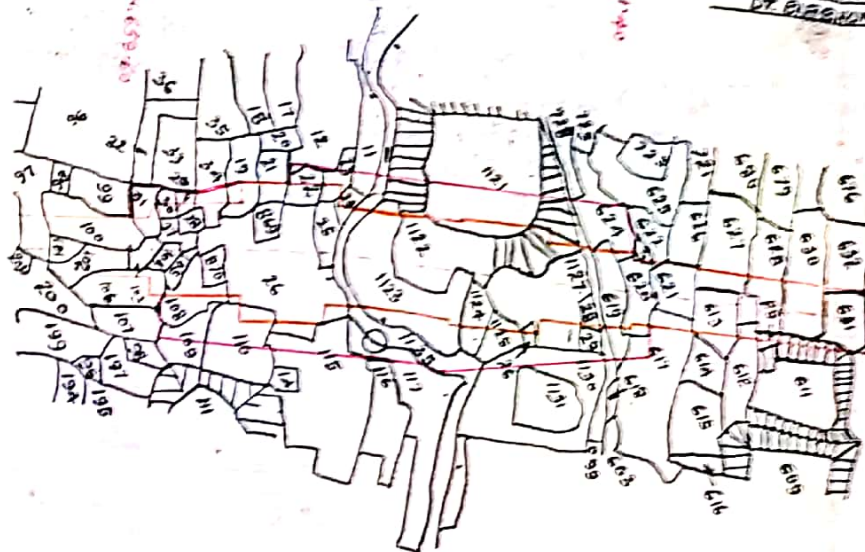

REFERENCE:—

1. LAND ALREADY ACQUIRED PERMANENTLY. ————

2. ADDL. LAND TO BE ACQUIRED PERMANENTLY. ————

MAYURAKSHI PROJECT.

LAND PLAN SHOWING THE LAND TO BE ACQUIRED
PERMANENTLY FOR BRAHMANI NORTH MAIN CANAL
FROM CH. 655+60 TO CH. 674+00.

DRG. NO.

SCALE = 1" = 100'

TRACED BY

R. Manjari
18.4.56

CHECKED BY

S. D. C.
18.4.56

S.D.C.

RAJENDRA SINGH

EXECUTIVE ENGINEER

MAYURAKSHI NORTH CANAL CH.