


LAND ACQUISITION PROPOSAL FOR IMPROVEMENT / UPGRADATION OF NH-60 TO 4-LANE FROM EXISTING
 KM 306+00 (PANDABESWAR) TO KM 321+00 (DUBRAJPUR) IN THE DISTRICT OF BRIBHUM, WEST BENGAL.

Mouza - Chakderola J.L. No - 153 P.S. - Khoirasol
 Mouza - Simjuri J.L. No - 152 District - Birbhum
 Mouza - Ranipathar J.L. No - 155 Sheet No - 01 Chainage from 309+100 Km to 310+400 Km
 Mouza - Panchra J.L. No - 151 Length - 1300 m
 Scale: 16" = 1 Mile
 Proposal No: 01

LEGEND:-	
PROPOSED CENTER LINE	---
PROPOSED ROW	---

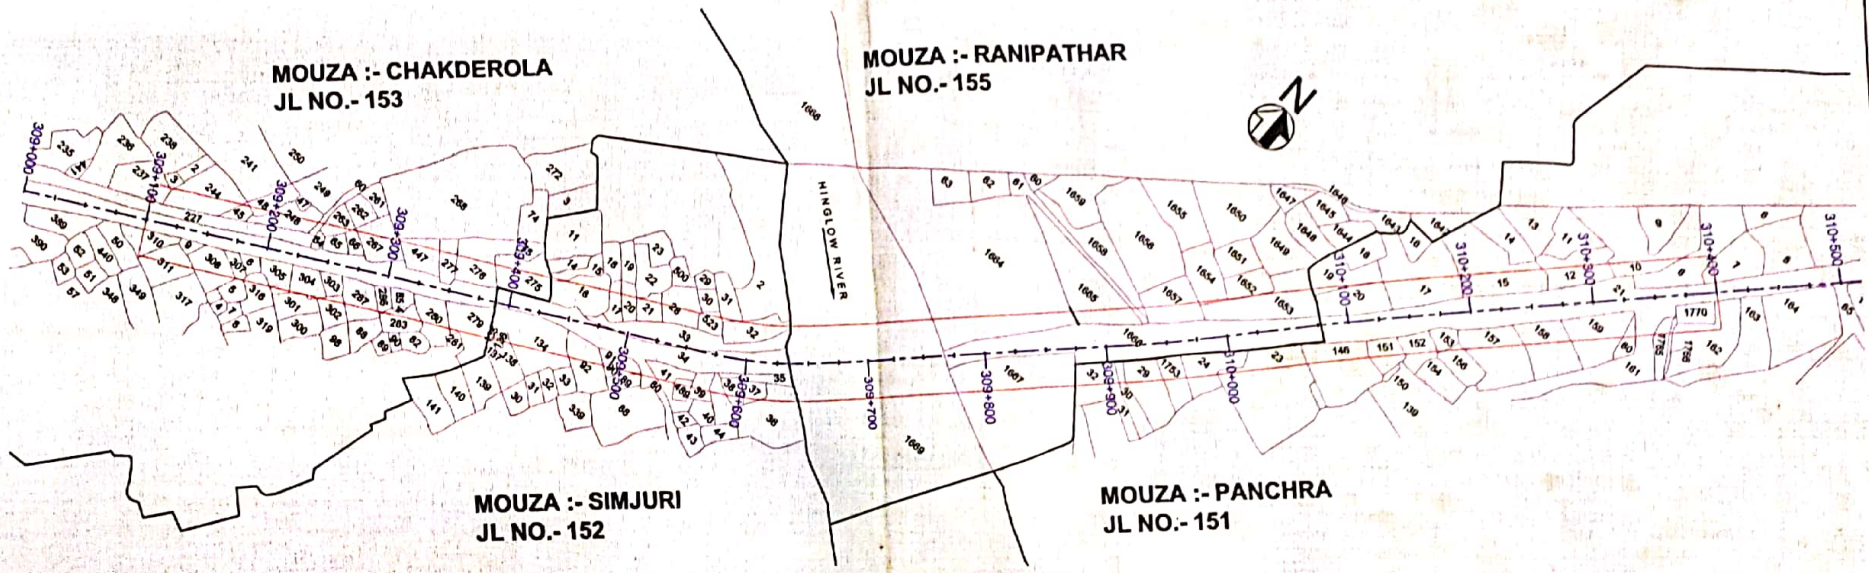

CERTIFIED THAT, I AM PERSONALLY SATISFIED WITH THE ROAD ALIGNMENT WHICH HAS BEEN SELECTED
 KEEPING IN VIEW THE INTEREST OF FAST MOVING TRAFFIC ALONG WITH MINIMUM ACQUISITION OF VALUABLE
 LAND AND HOMESTEADS WHICH ARE ESSENTIAL TO BE ACQUIRED FOR THE CONSTRUCTION / IMPROVEMENT
 OF THE ROAD AND CAN NOT BE AVOIDED.

Sub Assistant Engineer NH Division - XII P.W. (Roads) Directorate	Assistant Engineer NH Division - XII P.W. (Roads) Directorate	Assistant Engineer NH Planning & Design Division-II P.W. (Roads) Directorate	Executive Engineer NH Division - XII P.W. (Roads) Directorate	Executive Engineer NH Planning & Design Division-II P.W. (Roads) Directorate	Superintending Engineer Planning & Design Circle P.W. (Roads) Directorate	Superintending Engineer N.H Circle - II P.W. (Roads) Directorate
---	---	--	---	--	---	--