


2

MOUZA:- CHOWPAHARI JANGAL J.L. No. 122.
P.S.:- ILLUMBAZAR, DIST.:- BIRBHUM

MOUZA:- NELEGARH J.L. No. 124 (ST. No. 2)
P.S.:- ILLUMBAZAR DIST.:- BIRBHUM

MOUZA:- ETAPUR J.L. No. 125 (ST. No. 1)
P.S.:- ILLUMBAZAR, DIST.:- BIRBHUM

MOUZA:- NELEGARH J.L. No. 124

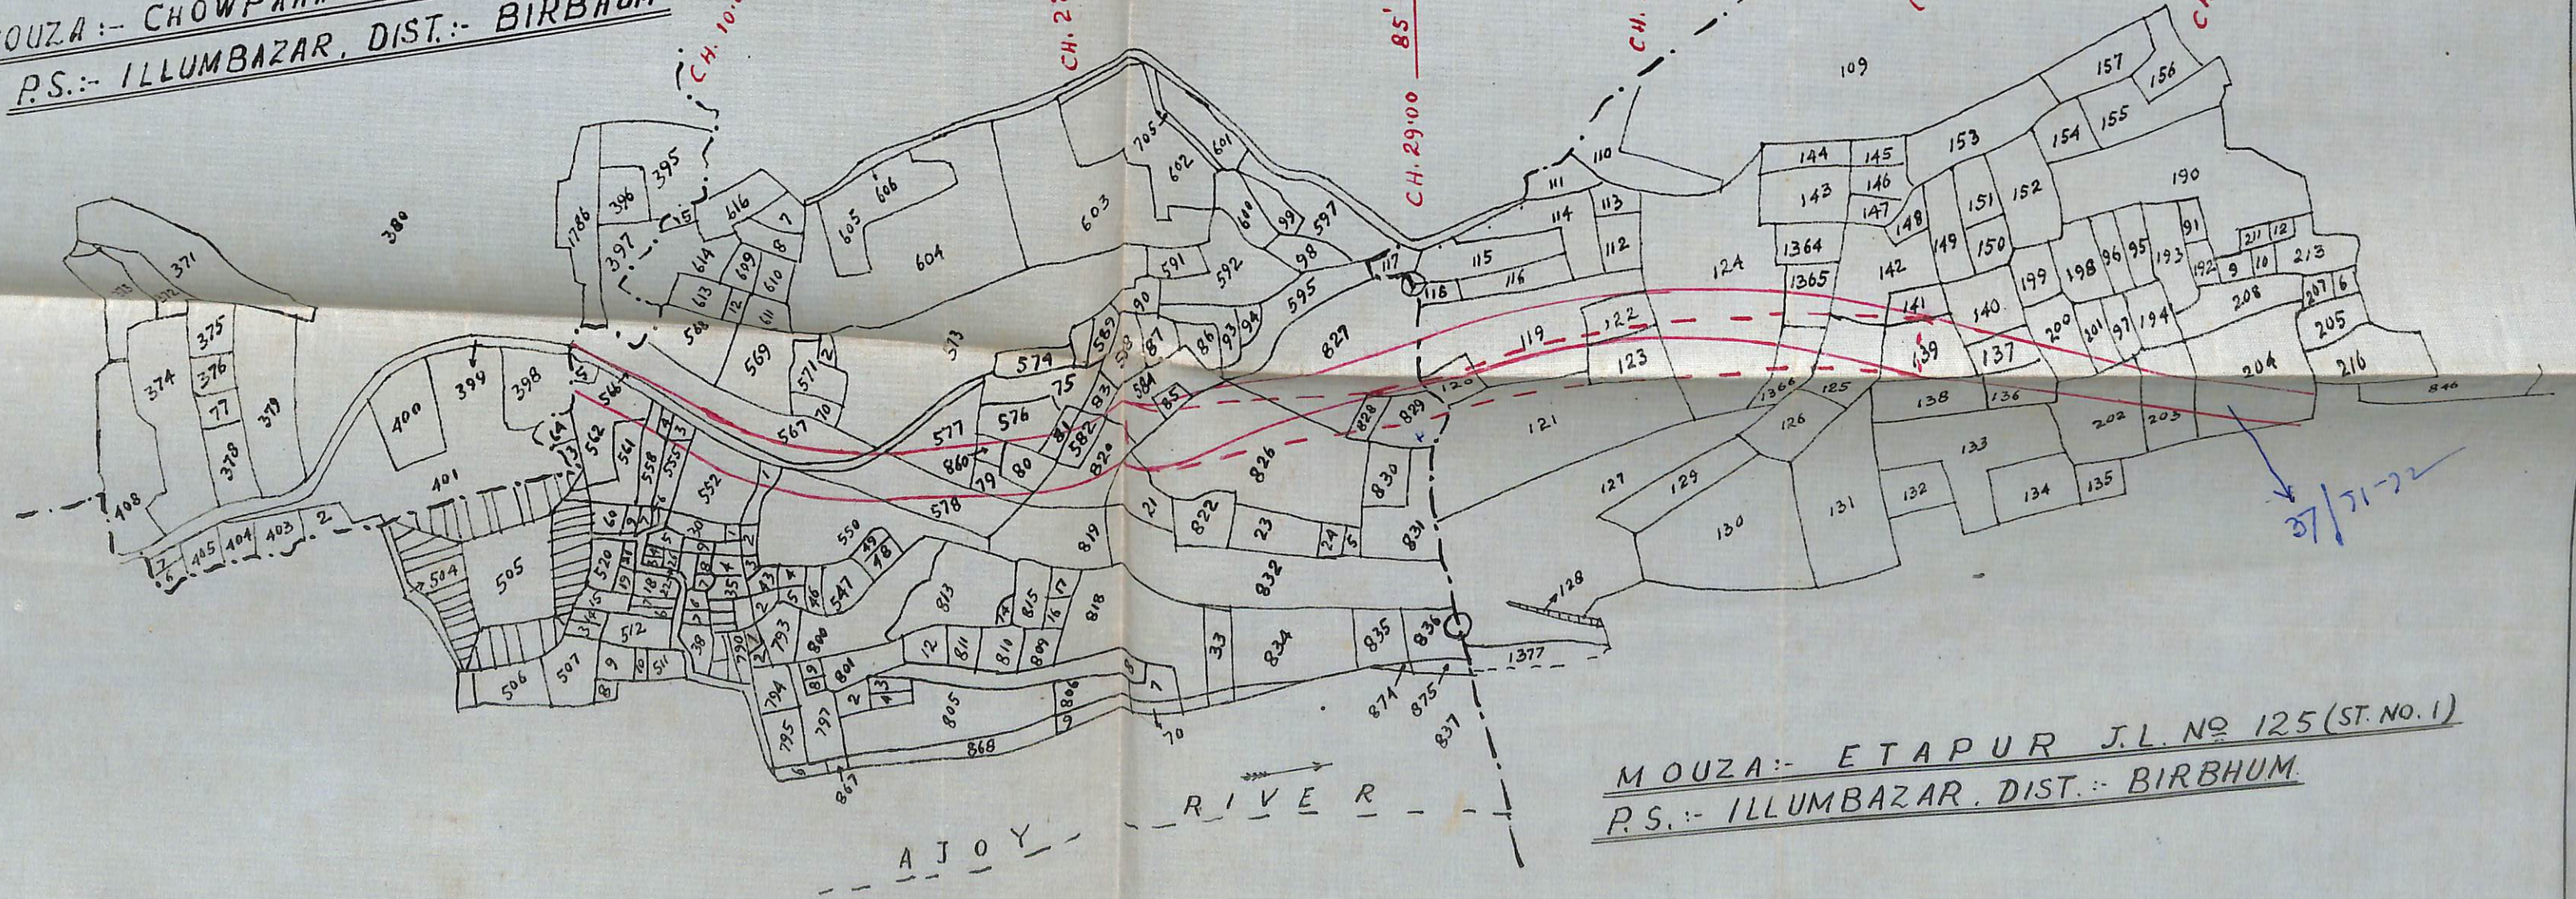

- REF:-
1. MODIFIED LAND TO BE ACQUIRED PERMANENTLY SHOWN THUS
 2. LAND PREVIOUSLY PROPOSED FOR ACQUISITION VIDE R.A. CASE NO. 37 OF 71-72,

GOVT. OF WEST BENGAL
MAYURAKSHI PROJECT
MODIFIED LAND PLAN SHOWING THE LAND TO BE ACQUIRED PERMANENTLY FOR RE-CONSTRUCTION OF EX-ZAMINDARY AT JOY LEFT EMBKT. FROM MOUZA USHANAR TO ETAPUR IN P.S.:- ILLUMBAZAR, DIST.:- BIRBHUM UNDER C.S.R.E SCHEME FROM CH. 22.00 TO CH. 39.50.

DRG. NO. 676/73 SCALE: 1" = 330' = 1"

LA.T. MALLICK
S.D.O. BOLPUR
IRRRN. SUB-DIVN.

(A. MURKUTIA)
EXECUTIVE ENGINEER
M.S.C. DIVISION.

Traced by: 9.1.73.
Comp. By: