



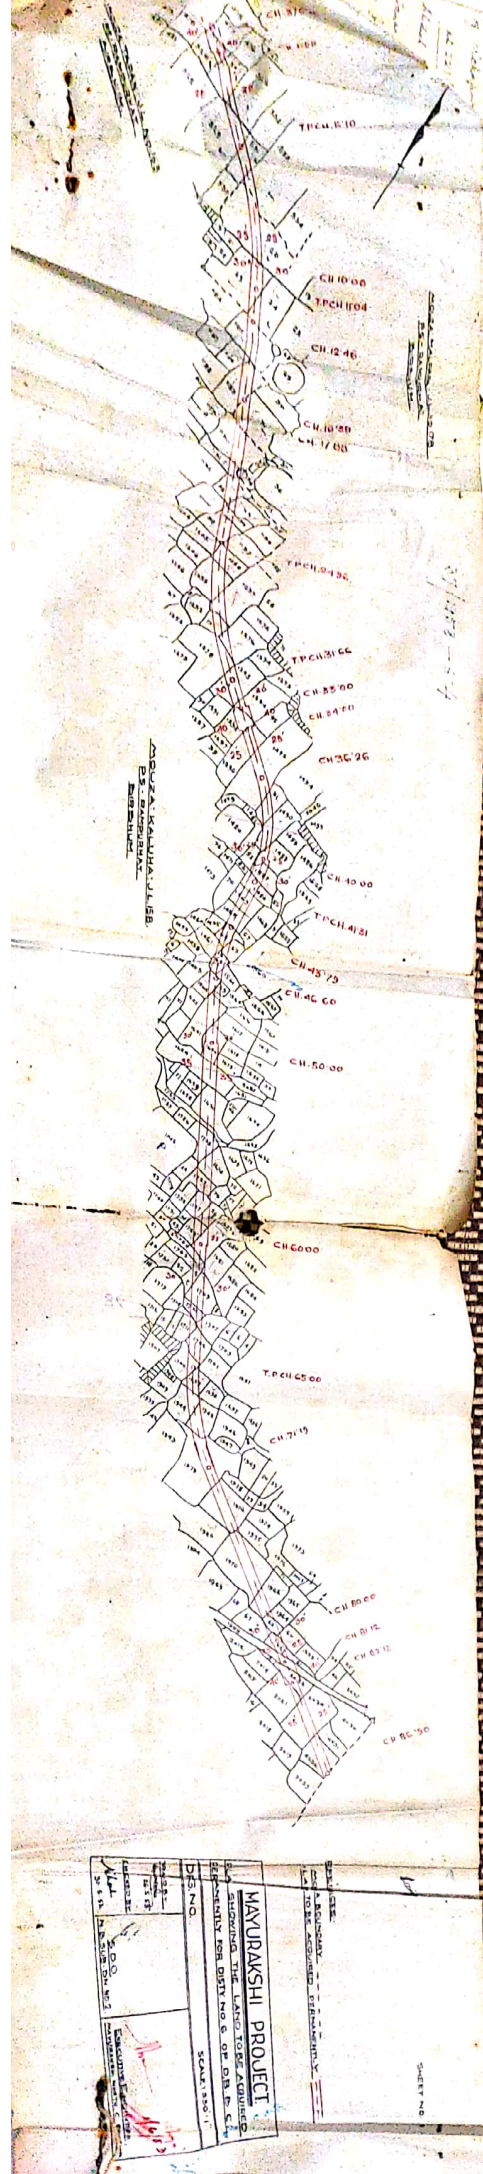

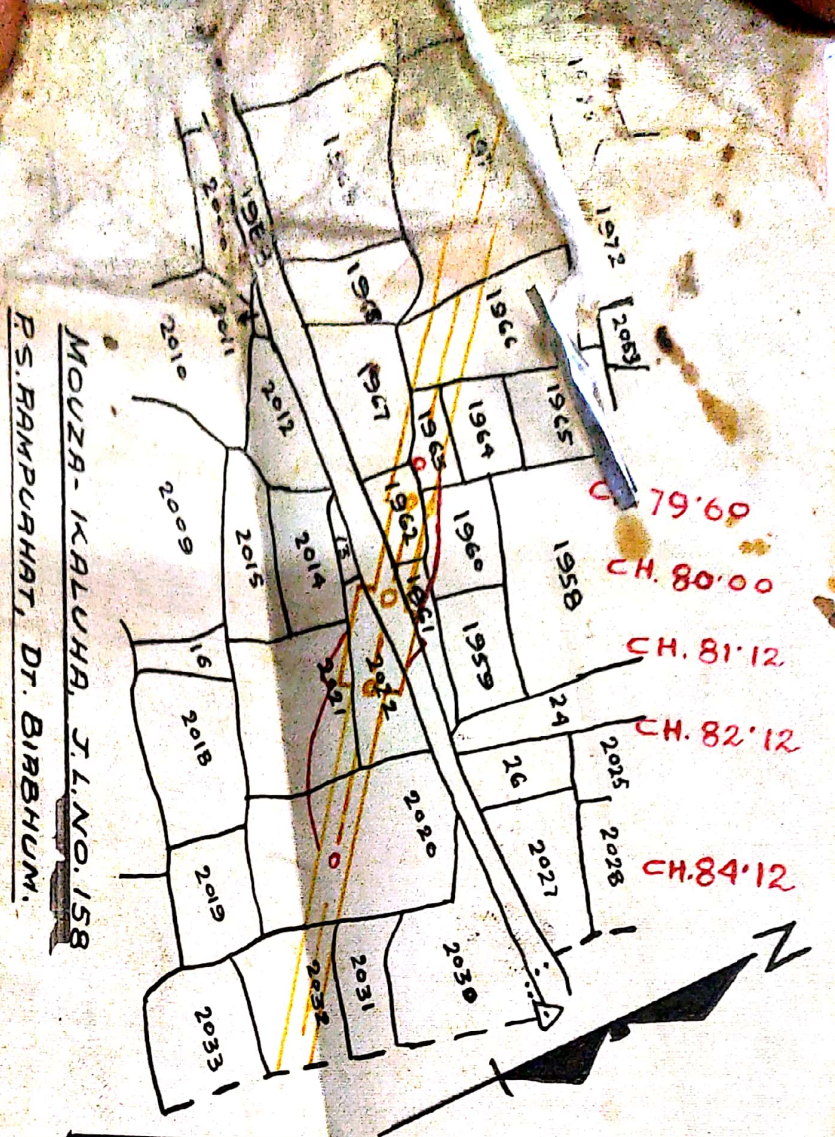

MOUZA - KHALUHA, T.L.NO. 158
P.S. RAMPUHAT, DT. BIRBHUM.

1. LAND ALREADY ACQUIRED PERMANENTLY
PROPOSAL SUBMITTED BY LETTER NO 3495 DT. 11.6.53
2. ADDL. LAND TO BE ACQUIRED PERMANENTLY

MAYURAKSHI PROJECT.

LAND PLAN SHOWING THE ADDL. LAND TO
BE ACQUIRED PERMANENTLY FOR DISTY. NO.
6 OF DWARKA BRAHMANI B. CANAL AT CH. 801084.

DRG. NO. 1

SCALE - 350' 1"

Checked by 19/10

Traced by 19/10

Checked by 19/10

S.D.O. N.B. SUBDIV. NO. II

EXECUTIVE ENGINEER
MAYURAKSHI N.C. DIV.