




MOUZA - BABUIJOR
J.L. NO. 78 (ST. NO. 3)

HINGLOW RIVER

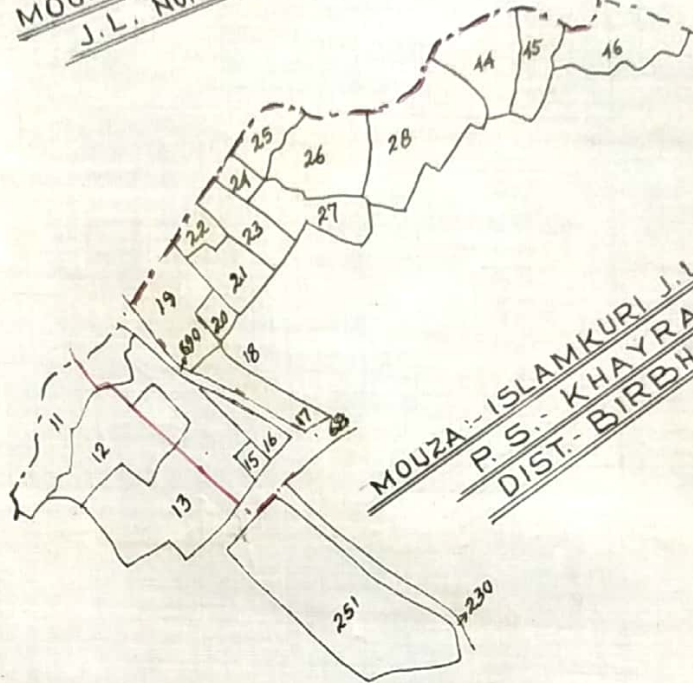

MOUZA - ISLAMKURI J.L. NO. 79
P. S. - KHAYRASOL
DIST. - BIRBHUM

REF:-

1. LAND ALREADY ACQUIRED
VIDE R/A CASE NO. 37/72-73
2. LAND TO BE ACQUIRED
PERMANENTLY ☐

GOVT. OF WEST BENGAL
MAYURAKSHI PROJECT
LAND PLAN SHOWING THE LAND TO BE
ACQUIRED PERMANENTLY FOR RESERVOIR
AREA OF HINGLOW DAM P. S. B.
IN CONNECTION WITH HINGLOW DAM PROJECT
DRG. NO. 689/75 SCALE 330'

Am. 11-12-75
TRACED BY: LAMP. BY: (P.K. MOHAN)
D.O. (HINGLOW) HINGLOW SCHEME. (P. TURNER)
DATE

MOUZA:- BABUIJOR J.L. NO. 78 (ST. 3)
P.S.- KHAYRASOL
DIST.- BIRBHUM.



REF:-

1. LAND ALREADY ACQUIRED VIDE R/A
CASE NO. 37/72-73...
2. LAND TO BE ACQUIRED PERMANENTLY.....

GOVT. OF WEST BENGAL
MAYURAKSHI PROJECT.LAND PLAN SHOWING THE LAND TO BE
ACQUIRED PERMANENTLY FOR RESER-
VOIR AREA OF HINGLOW DAM RT. BANK IN
CONNECTION WITH HINGLOW IRRIG. SCHEME.

DRG. NO. 589/73

SCALE: 1"=330' 1"

Amanna.
24.8.73

RACED BY

3. Sub. vachan
28.8.73

COMP. BY

(P.K. GHOSH)
S.D.O. OF HINGLOW
IRRIGATION SCHEMEA. J. MUKHERJEE
(A. MUKHERJEE)
EXECUTIVE ENGINEER
M. S. C. DIVISION.