


PLAN OF LAND TO BE ACQUIRED FOR CONSTRUCTION OF BOLFUR-RAJGRAM
ROAD IN MOUZA-AHMADPUR, J.L NO:-154, PASCHIM SAHAPUR, J.L NO:- 142 &
KSHATIPUR, J.L. NO:- 143 , P.S- SAINTHIA, DIST.: BIRBHUM.

SCALE 1:4000

MOUZA-AHMADPUR, J.L.NO-154
P.S - SAINTHIA, DIST. BIRBHUM.

- LAND TO BE ACQUIRED SHOWN THUS. 
- VESTED LAND SHOWN THUS. 
- LAND EXCLUDED 

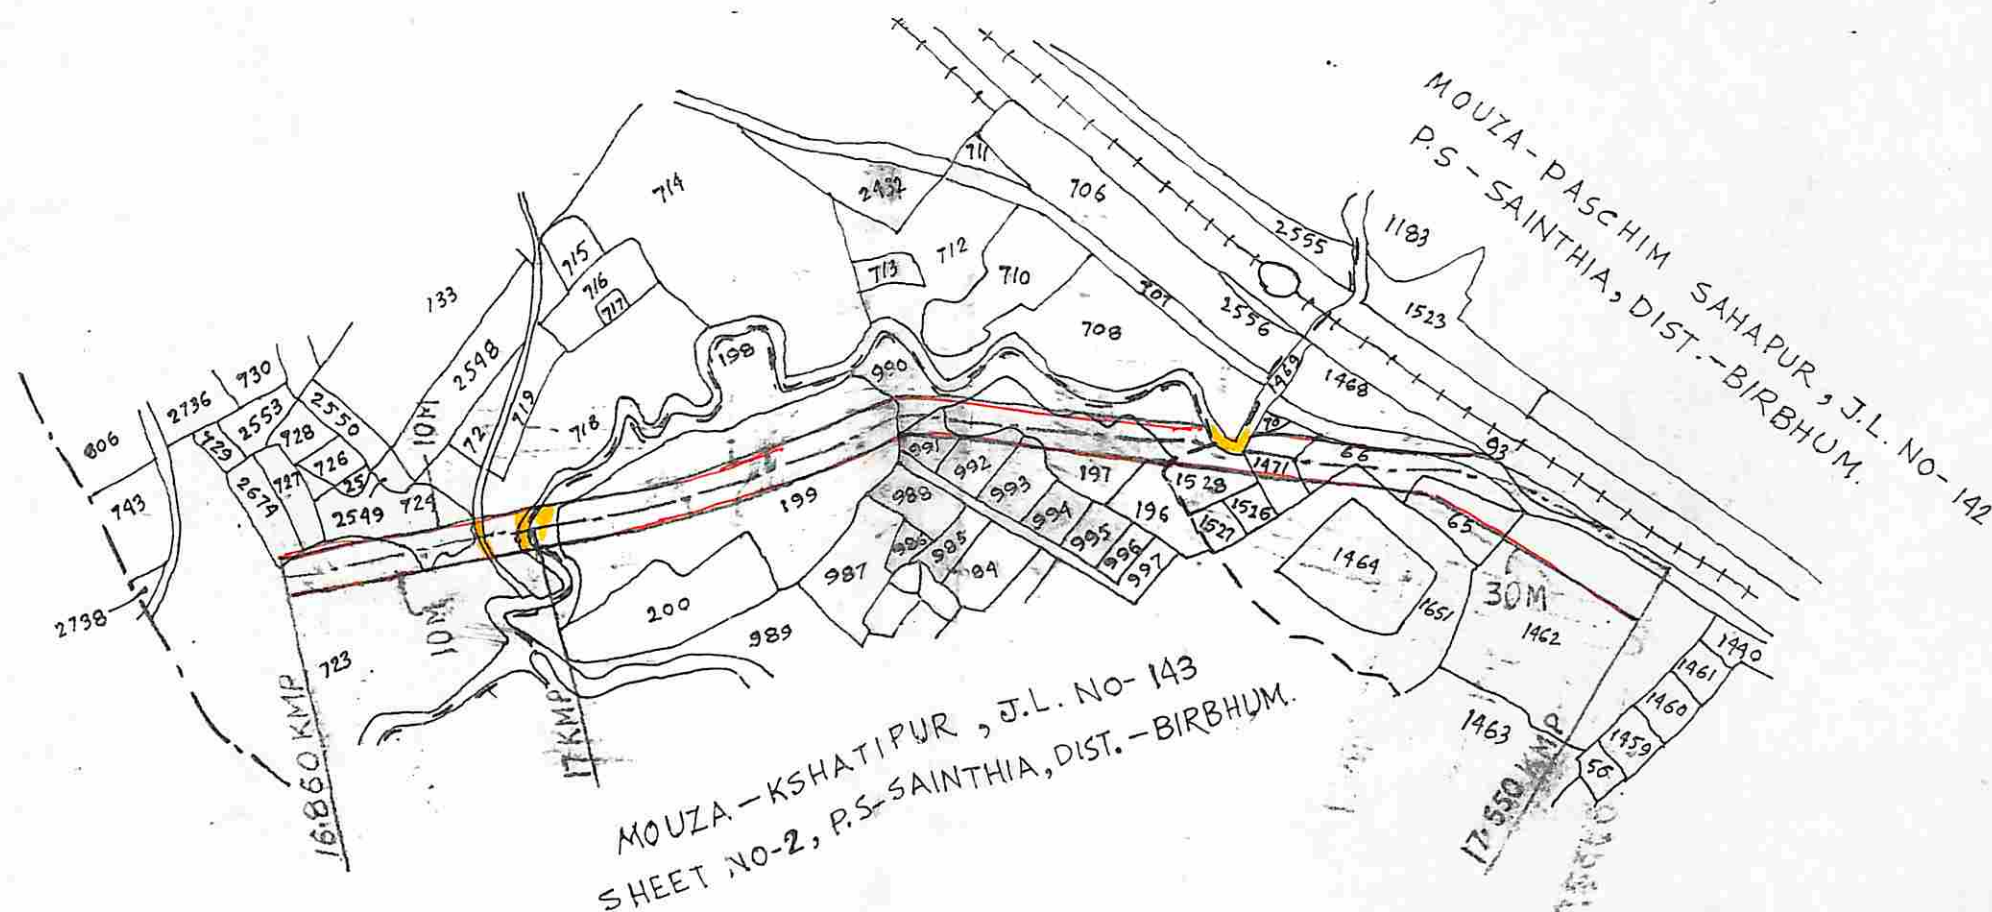

REFERENCES:

SL. NO.	MOUZA & J.L. NO.	AREA IN ACRE	AREA IN HECTRE.
1.	AHMADPUR, J.L. NO-154	0.62	0.251
2.	PASCHIM SAHAPUR, J.L. NO-142	1.29	0.522
3.	KSHATIPUR, J.L. NO-143	1.73	0.700
		<u>3.64</u>	<u>1.473</u>

DRAWN BY

CHECKED BY

ADDL. L.A.O., BIRBHUM.

SPL. LAO, BIRBHUM.

A.D.M.(L.A.), BIRBHUM.