


L.A. CASE NO

PLAN OF LAND TO BE ACQUIRED PERMANENTLY FOR CONSTRUCTION OF PROPOSED MINOR FROM TAIL-END L.E. CH. 422.25 OF DY. NO-4/H.M.C. WITH ITS WASH-COURSE (TWO) LK2 OPTAKING FROM CH. 23.50 OF THE PROPOSED MINOR IN MOUZA-ICHHAPUR-NO-82, P.S.-ILLAMBABAZAR-DT-BIRBHUM-SCAS-28010-512

LAND TO BE ACQUIRED SHOWN AS VESTED LANDS

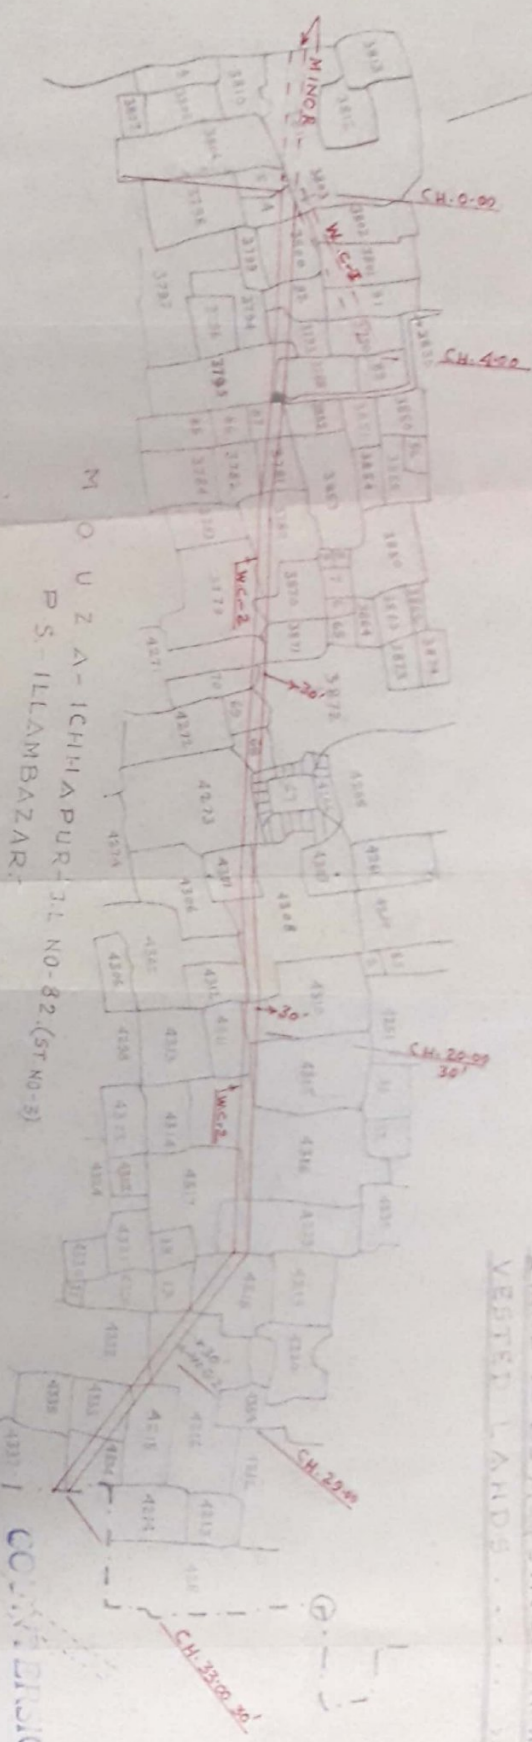

MOUZA-ICHHAPUR-31 NO-82 (ST NO-8)
P.S.-ILLAMBABAZAR

SCHEDULE OF LANDS

MOUZA-KUL NO	P.S.	DIST	IN FULL OR IN PART:-	P.S. PLOTS	AREA
ICHHAPUR-82	P.S.	BIRBHUM	NIL		
ILLAMBABAZAR					
BIRBHUM					
			3779 TO 3781, 3781 3782 3792 3793 3795 3800 3804 3870 TO 3872 4215, 4216 4218 4222 4226 4268 TO 4271, 4272 4307 4308 4310 TO 4312, 4315 TO 4317 4332 TO 4334 AND 4337		2.265 AC OF 0.9167 H

Executive Engineer
BIRBHUM

DRAWN BY:-
20.7.88

SURVEYOR
SUB-DIVISION

verified

Sub-Division Officer

VERIFIED BY
L.A. SURVEYOR

SPL L.A. OFFICER

BIRBHUM

ADDITIONAL DISTRICT MAGISTRAR

BIRBHUM