

GOVT OF WEST BENGAL
HINGLOW IRRIGATION SCHEME


LAND PLAN SHOWING THE LAND TO BE ACQUIRED
PERMANENTLY FOR EXCAVATION OF W.C. FROM CH.
0.00 TO CH. 27.40 OFF-TAKING FROM CH 599.00
(L.B.) OF H.M.C.

DRG. NO. 854/87

SCALE: 1"=300'

Drawn by: S. D. G. HINGLOW
TRACED BY: S. D. G. HINGLOW
IRRG. SUB-DIV. EXECUTIVE ENGINEER
M. S. C. DIVISION

MOUZA: RAYHOSENPUR T.L. NO. 158
P.S.: KHAYRASOL, DIST.: BIRBHUM

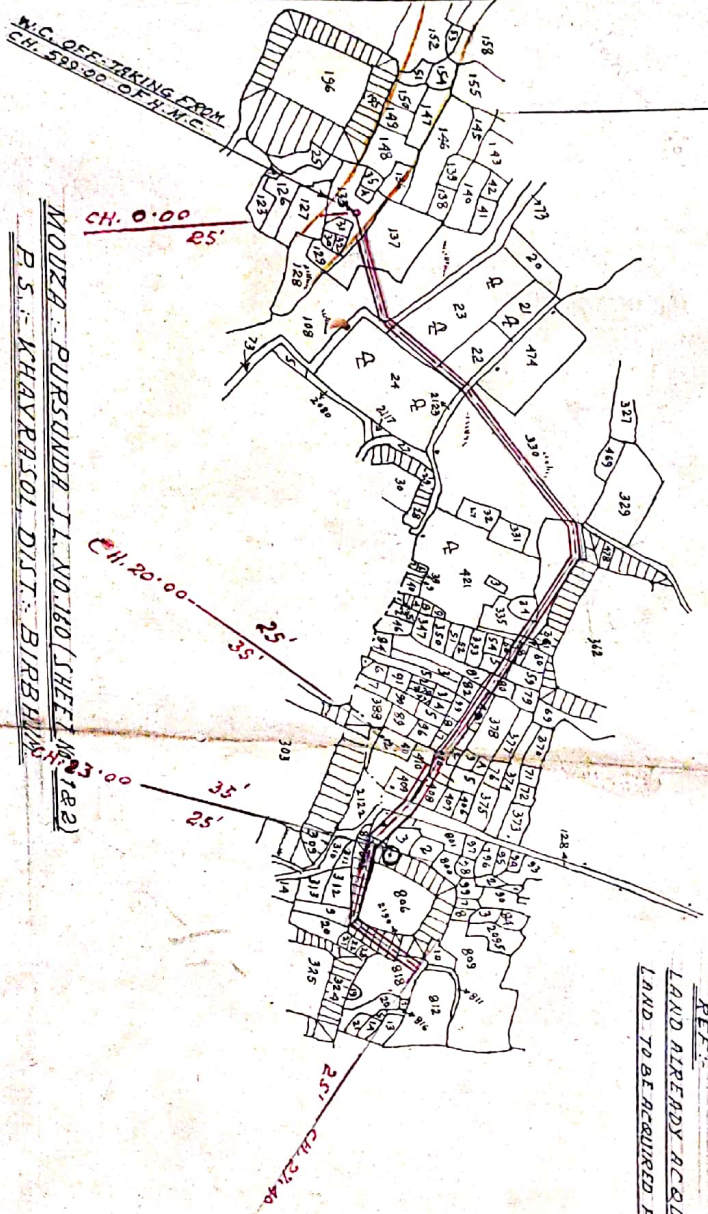

MOUZA: PURSUNDA T.L. NO. 160 (SHEET NO. 182)
P.S.: KHAYRASOL, DIST.: BIRBHUM

REF:
LAND ALREADY ACQUIRED SHOWN THICK
LAND TO BE ACQUIRED PERMANENTLY " " " "