


LAND ACQUISITION PLAN FOR CONSTRUCTION OF RETARDING
BASIN & 400 KV. SUB-STATION FOR BAKRESWAR THERMAL
POWER PROJECT OF W.B.P.D.C. LTD. IN MOUZA CHAK DUBRAJPUR
NO. 92, TAPASPUR NO. 96(1) AND SADAIPUR NO. 93, P.S. DUBRAJPUR
DIST. BIRBHUM.

SCALE - 1" = 1 MILE.

LAND TO BE ACQUIRED SHOWN THUS -

VESTED LAND TO BE TRANSFERRED SHOWN THUS -

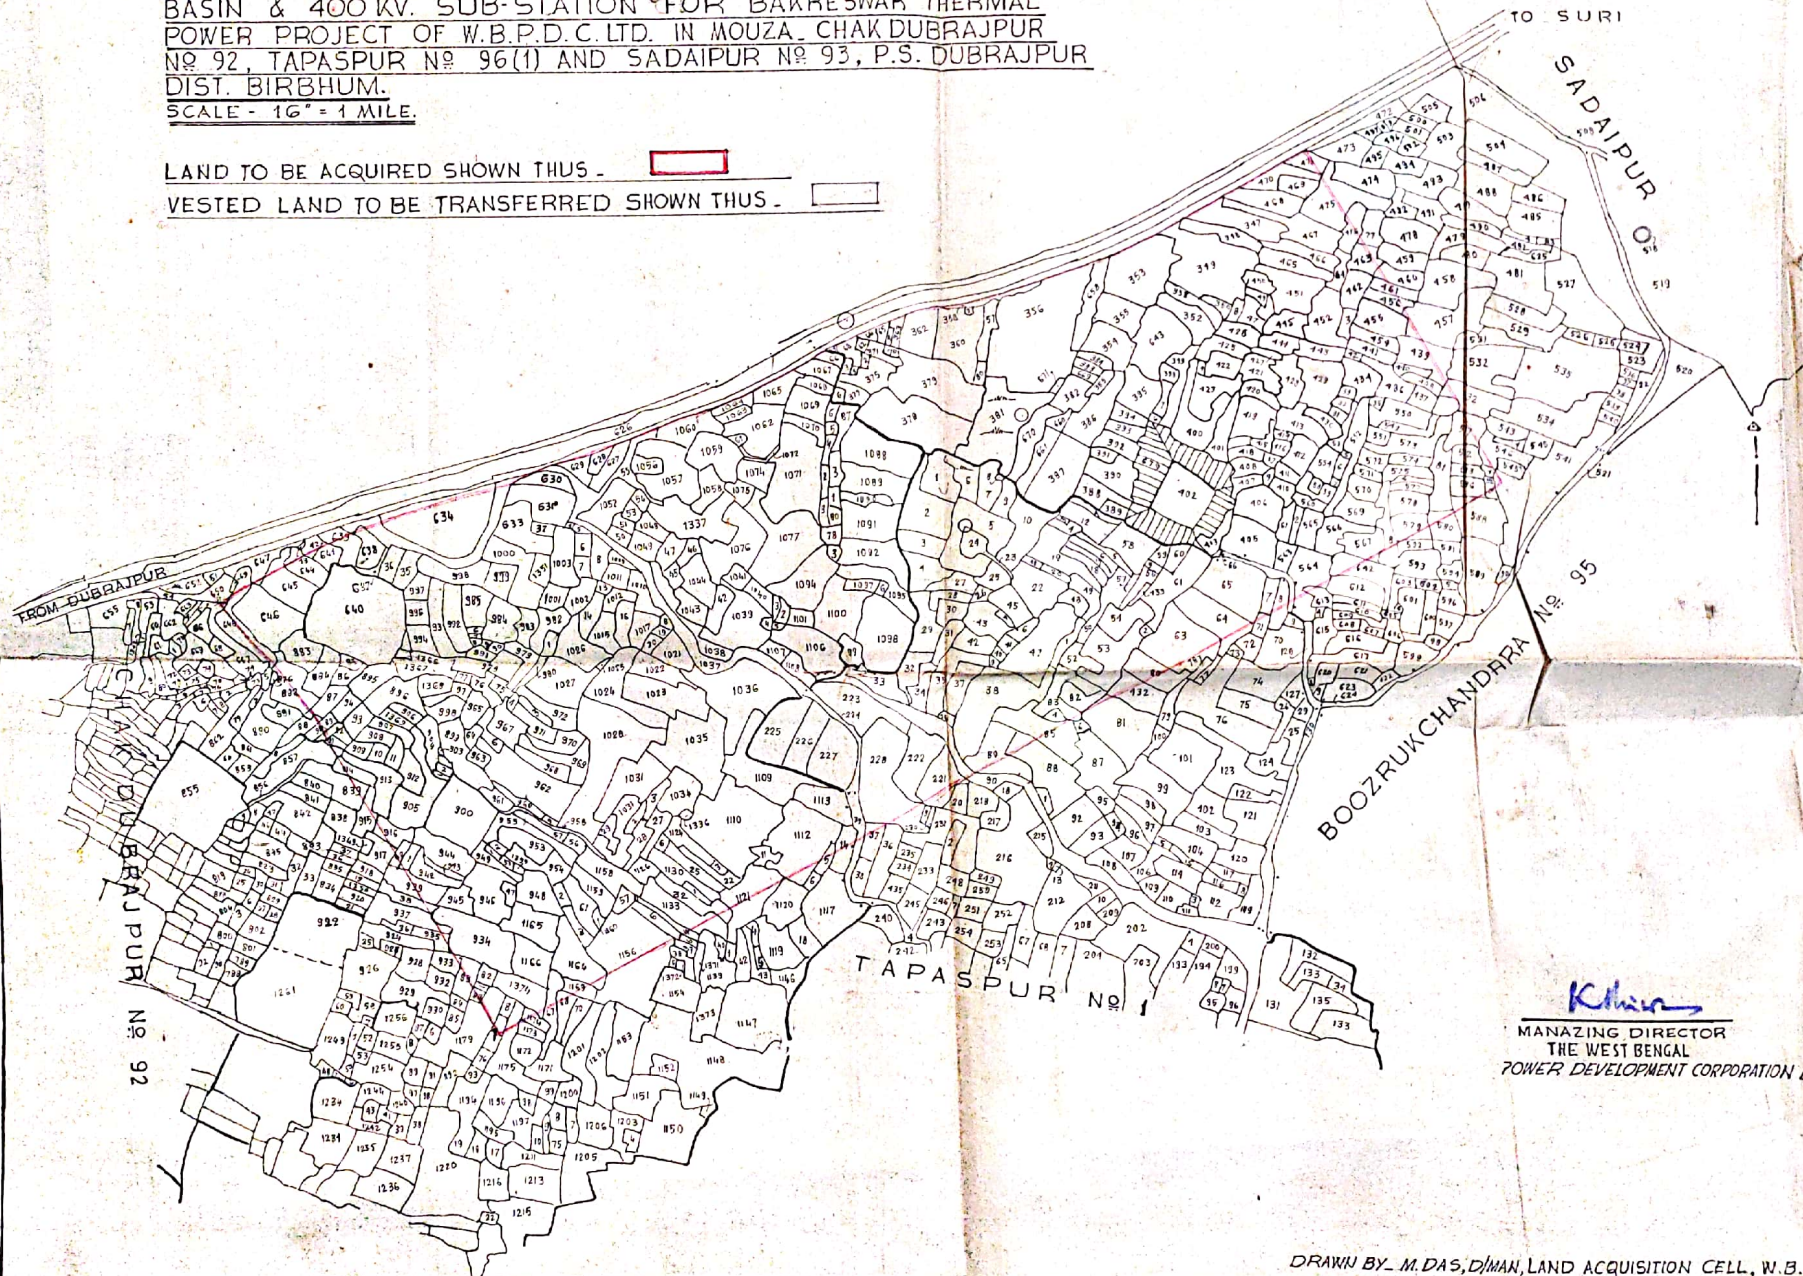

K. Man
MANAGING DIRECTOR
THE WEST BENGAL
POWER DEVELOPMENT CORPORATION LTD.

DRAWN BY: M. DAS, D/MAN, LAND ACQUISITION CELL, W.B.