


TO BE ACQUIRED FOR THE CONSTRUCTION
 SH-5 EXPRESS WAY PASSING ALONG BAKRE-
 AN OF PROJECT-SITE IN MOUZA-CHINPAI. J.L. NO-90
 OF DIV DUBRAJPUR IN THE DISTRICT OF BIRBHUM.

SCALE - 330' FT = 1" INCH.

REF:-
 LAND TO BE ACQUIRED SHOWN THUS...
 LAND ALREADY ACQD. " " " " " "

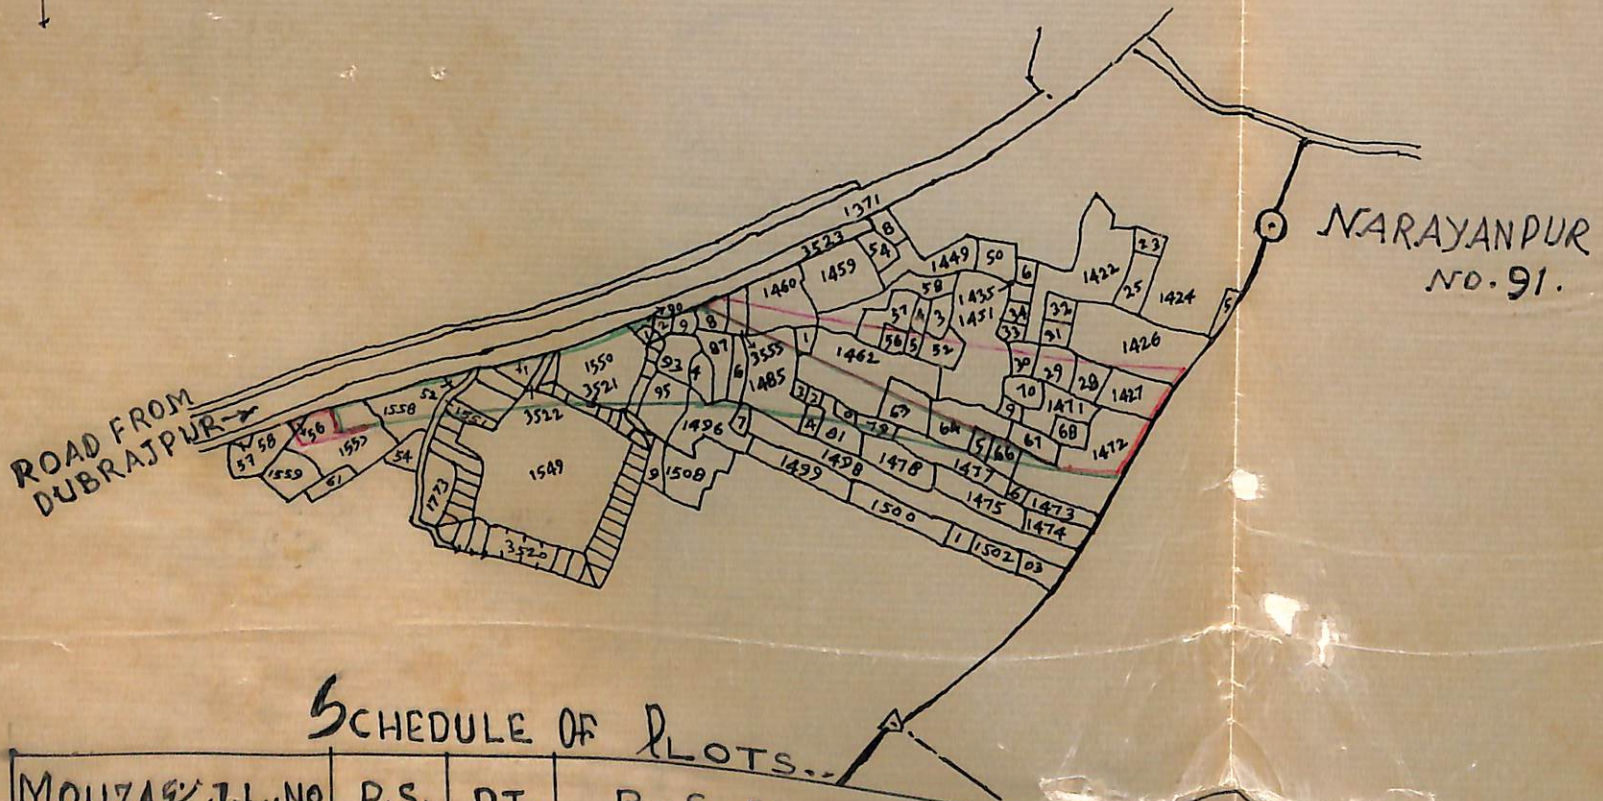

SCHEDULE OF PLOTS..

MOUZA & J.L. NO.	P.S.	DT.	R.S. PLOT NOS.	TOTAL AREA
CHINPAI-90.	DUBRAJPUR	BIRBHUM.	1427, 1461, 1467, 1468, 1469, 1470, 1471 & 1556 IN FULL. 1426, 1428, 1429, 1430, 1451, 1452, 1455, 1456, 1457, 1458, 1460, 1462, 1463, 1464, 1472, 1485, 1488, 1555, & 1488/3555. IN PART.	2.22 ACRES. OF HECTE

DRAWN BY: *Ankharaj*
 2/3/94.

CHKD. *S. Banerji*
 ADDL. L.A. OFFICER,
 BIRBHUM.
 2/3/94

ADDL. *G. Lal*
 DIST. MAGIS-
 TRATE,
 BIRBHUM.