


LAND ACQUISITION PLAN FOR
KHAGRA - JOYDEVI RENDULI V. R.
P. S. DUBRAJPUR & LAMBAZAR
IN THE DISTRICT OF BRHUM.
SCALE: 1/6 MILE.

41/57-58
 41/57-58



NOTES.
LAND NOT TO BE ACQUIRED SHOWN THUS [hatched pattern]
LANDS TO BE ACQUIRED SHOWN THUS [double line pattern]

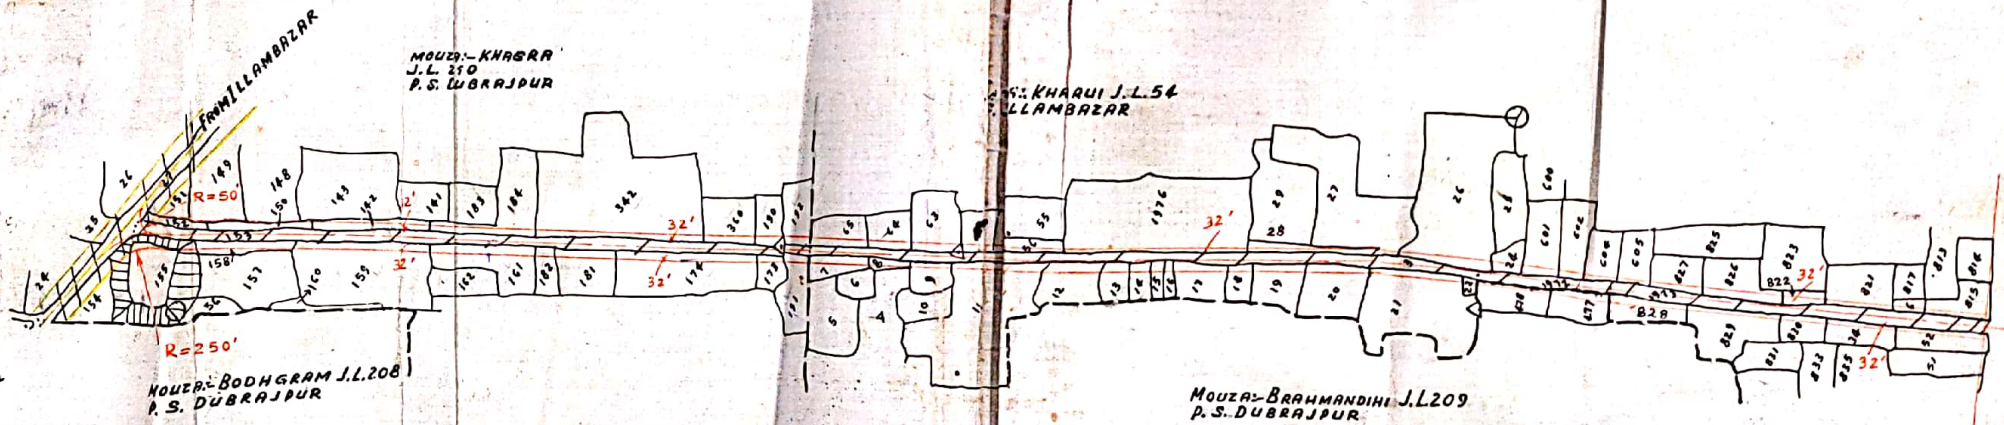

TO DUBRAJPUR

1ST MILE POST

I AM PERSONALLY SATISFIED WITH THE ROAD ALIGNMENT WHICH HAS BEEN SELECTED IN VIEW OF THE INTERESTS OF FAST TRAFFIC CONSISTENT WITH MINIMUM ACQUISITION OF VALUABLE LAND AND HOMESTEADS. HOMESTEADS AND LANDS PROPOSED TO BE ACQUIRED ARE ESSENTIAL FOR THE CONSTRUCTION/IMPROVEMENT OF THE ROAD AND CANNOT BE AVOIDED.

TRACED BY
 K.M.


P. K. Patra
 28/5/57
 ASSISTANT ENGINEER
 SURVEY DIVISION No. 1.

Pradip Kumar
 28/5/57
 EXECUTIVE ENGINEER
 SURVEY DIVISION No. 1.

Kulendra
 28.7.57
 SUPERINTENDING ENGINEER
 ROAD PLANNING CIRCLE.

**LAND ACQUISITION PLAN FOR
KHAGRA - JOYDEVENDULI V.R.
P.S. ILLAMBANAR, DISTRICT:- BIRBHUM.
SCALE: 1" = 1 MILE.**

NOTES:-
LAND NOT TO BE ACQUIRED SHOWN THUS ----
LANDS TO BE ACQUIRED SHOWN THUS =====

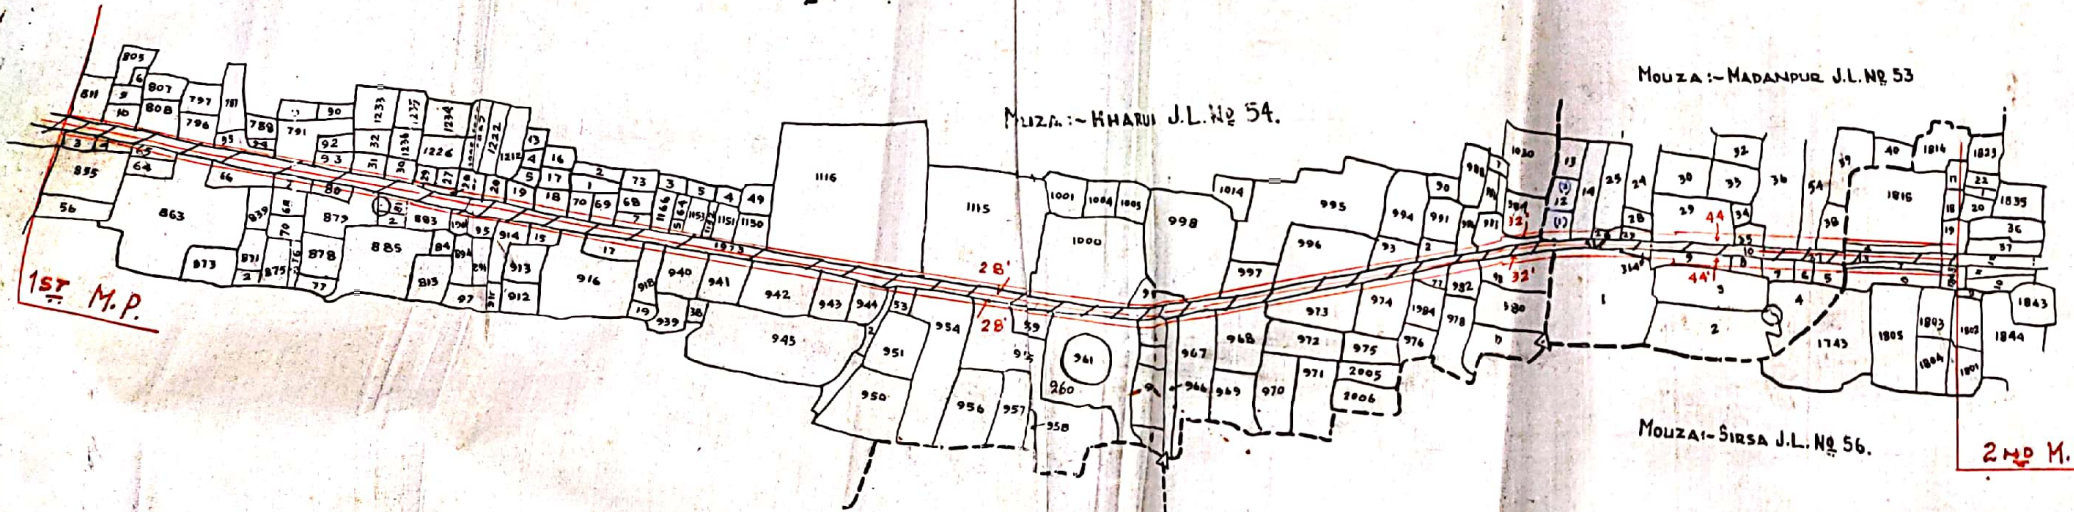

1st M.P.

2nd M.P.

979
978
975
952
966
968

CERTIFIED THAT I AM PERSONALLY SATISFIED WITH THE ROAD ALIGNMENT WHICH HAS BEEN SELECTED IN VIEW THE INTERESTS OF FAST TRAFFIC CONSISTENT WITH MINIMUM ACQUISITION OF VALUABLE LAND AND HOMESTEADS. HOMESTEADS AND LANDS PROPOSED TO BE ACQUIRED ARE ESSENTIAL FOR THE CONSTRUCTION/IMPROVEMENT OF THE ROAD AND CANNOT BE AVOIDED.


[Signature]
24.8.57
ASSISTANT ENGINEER
SURVEY DIVISION No. 1.

[Signature]
28/5/57
EXECUTIVE ENGINEER
SURVEY DIVISION No. 1.

[Signature]
20.7.57
SUPERINTENDING ENGINEER
ROAD PLANNING CIRCLE

**LAND ACQUISITION PLAN FOR
 KHAGRA - JOYDEY KENDULI V.R.
 P. S. ILLAMBAZAR. DISTRICT:- BIRBHUM
 SCALE:- 16" = 1 MILE.**

NOTES:-
 LANDS NOT TO BE ACQUIRED SHOWN AS ||||
 LANDS TO BE ACQUIRED SHOWN AS ---

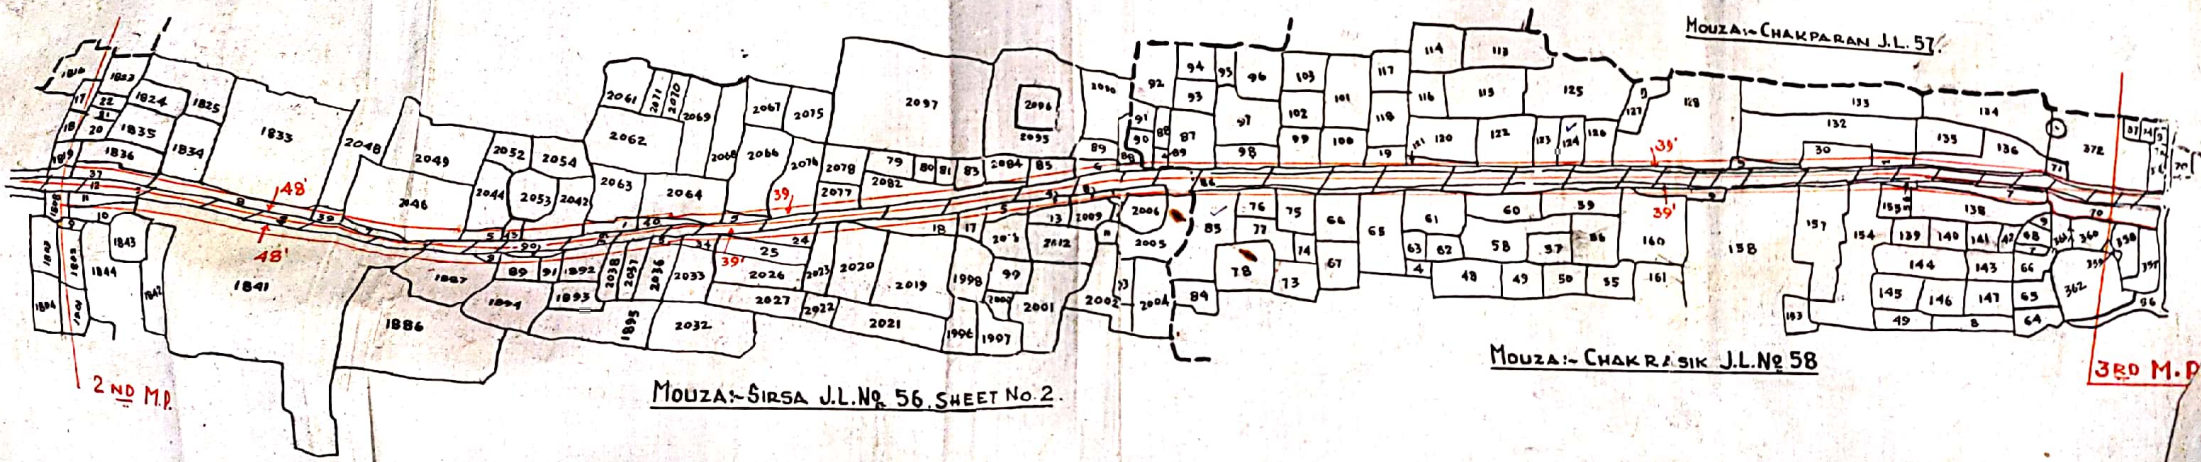

CERTIFIED THAT I AM PERSONALLY SATISFIED WITH THE ROAD ALIGNMENT WHICH HAS BEEN SELECTED IN VIEW OF THE INTERESTS OF FAST TRAFFIC CONSISTENT WITH MINIMUM ACQUISITION OF VALUABLE LAND AND HOMESTEADS. HOMESTEADS AND LANDS PROPOSED TO BE ACQUIRED ARE ESSENTIAL FOR THE CONSTRUCTION IMPROVEMENT OF THE ROAD AND CANNOT BE AVOIDED.

P. S. Pal
 22.5.57
 ASSISTANT ENGINEER
 SURVEY DIVISION No.1

P. S. Pal
 28/5/57
 EXECUTIVE ENGINEER
 SURVEY DIVISION No.1

H. S. Pal
 30.7.57
 SUPERINTENDING ENGINEER
 ROAD PLANNING


LAND ACQUISITION PLAN FOR KHAGRA-JOYDEV KENDULI V.R. P.S. ILLAMBAZAR, DISTRICT- BIRBHUM. SCALE 1" = 1 MILE.

NOTES:-
LANDS NOT TO BE ACQUIRED SHOWN THUS. ||||
LANDS TO BE ACQUIRED SHOWN THUS. ====

MOUZA:- CHANDRAN J.L. 1
P.S. ILLAMBAZAR

MOUZA:- TIKARBETA J.L. 62
SHEET NO 1
P.S. ILLAMBAZAR

MOUZA:- TIKARBETA J.L. 62
SHEET NO 2
P.S. ILLAMBAZAR

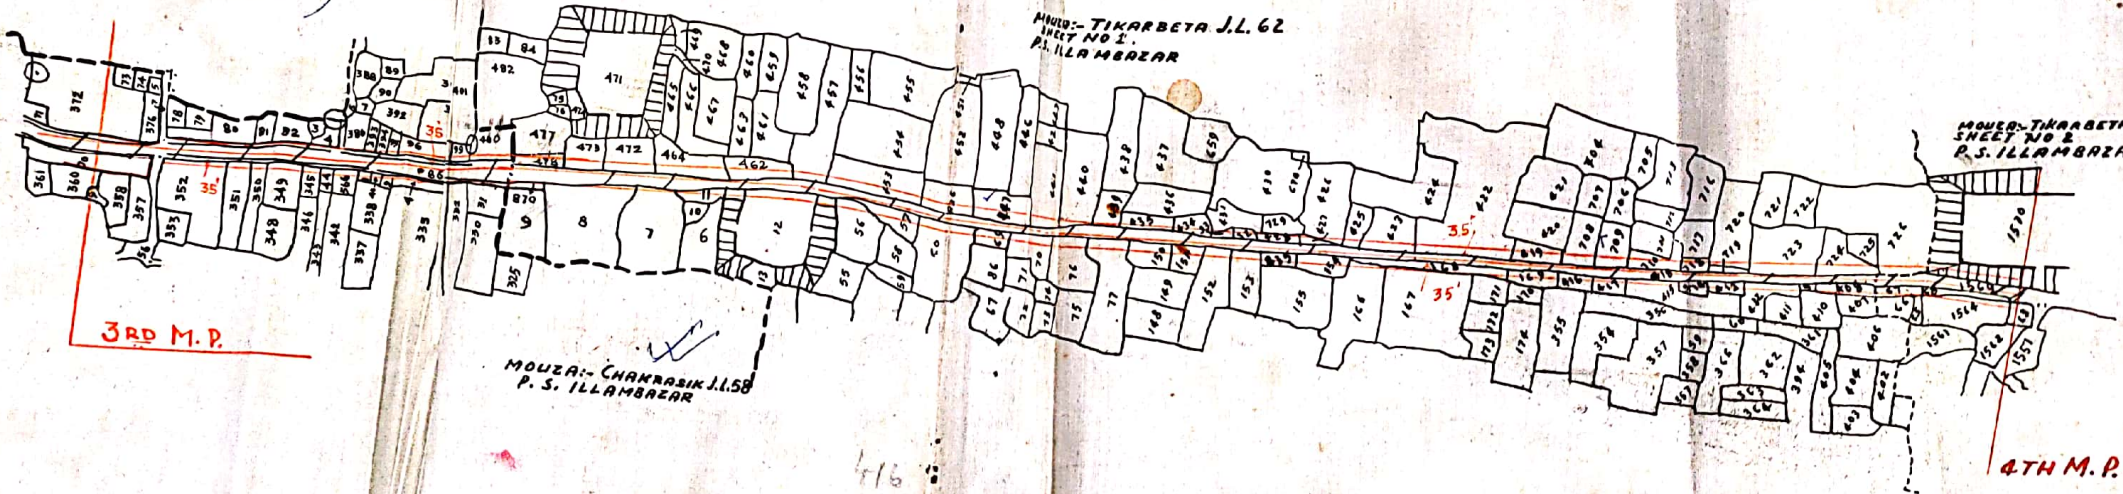

3RD M.P.

MOUZA:- CHANDRASIK J.L. 58
P.S. ILLAMBAZAR

4TH M.P.

416
417

CERTIFIED THAT I AM PERSONALLY SATISFIED WITH THE ROAD ALIGNMENT WHICH HAS BEEN SELECTED IN VIEW THE INTERESTS OF FAST TRAFFIC CONSISTENT WITH MINIMUM ACQUISITION OF VALUABLE LAND AND HOMESTEADS. HOMESTEADS AND LANDS PROPOSED TO BE ACQUIRED ARE ESSENTIAL FOR THE CONSTRUCTION / IMPROVEMENT OF THE ROAD AND CANNOT BE AVOIDED.

P. S. S. 107

ASSISTANT ENGINEER
SURVEY DIVISION No 1.



28/5/57

EXECUTIVE ENGINEER
SURVEY DIVISION No 1.

20.7.57

SUPERINTENDING ENGINEER
ROAD PLANNING CIRCLE.

LAND ACQUISITION PLAN FOR
KHAGRA - JOYDEV KENDULI V.R.
P. S. ILLAMBAZAR, DISTRICT - BIRBHUM.
SCALE - 1/5" = 1 MILE

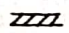NOTES:-
LAND NOT TO BE ACQUIRED SHOWN BY 
LANDS TO BE ACQUIRED SHOWN BY 



CERTIFIED THAT I AM PERSONALLY SATISFIED WITH THE ROAD ALIGNMENT WHICH HAS BEEN SELECTED IN VIEW THE INTERESTS OF FAST TRAFFIC CONSISTENT WITH MINIMUM ACQUISITION OF VALUABLE LAND AND HOMESTEADS. HOMESTEADS AND LANDS PROPOSED TO BE ACQUIRED ARE ESSENTIAL FOR THE CONSTRUCTION/IMPROVEMENT OF THE ROAD AND CANNOT BE AVOIDED.

P. S. Pat.
24.5.57

ASSISTANT ENGINEER
SURVEY DIVISION No 1.

Prad Kant
28/5/57

EXECUTIVE ENGINEER
SURVEY DIVISION No 1.

L. S. Ghosh
30-7-57

SUPERINTENDING ENGINEER
ROAD PLANNING CIRCLE.