


ON PLAN FOR IRRIGATION SCHEME ON THE B.K.M.C AT SAHAPUR

P.H.-DUBRAJPUR.

SCALE-1/6"=1 MILE

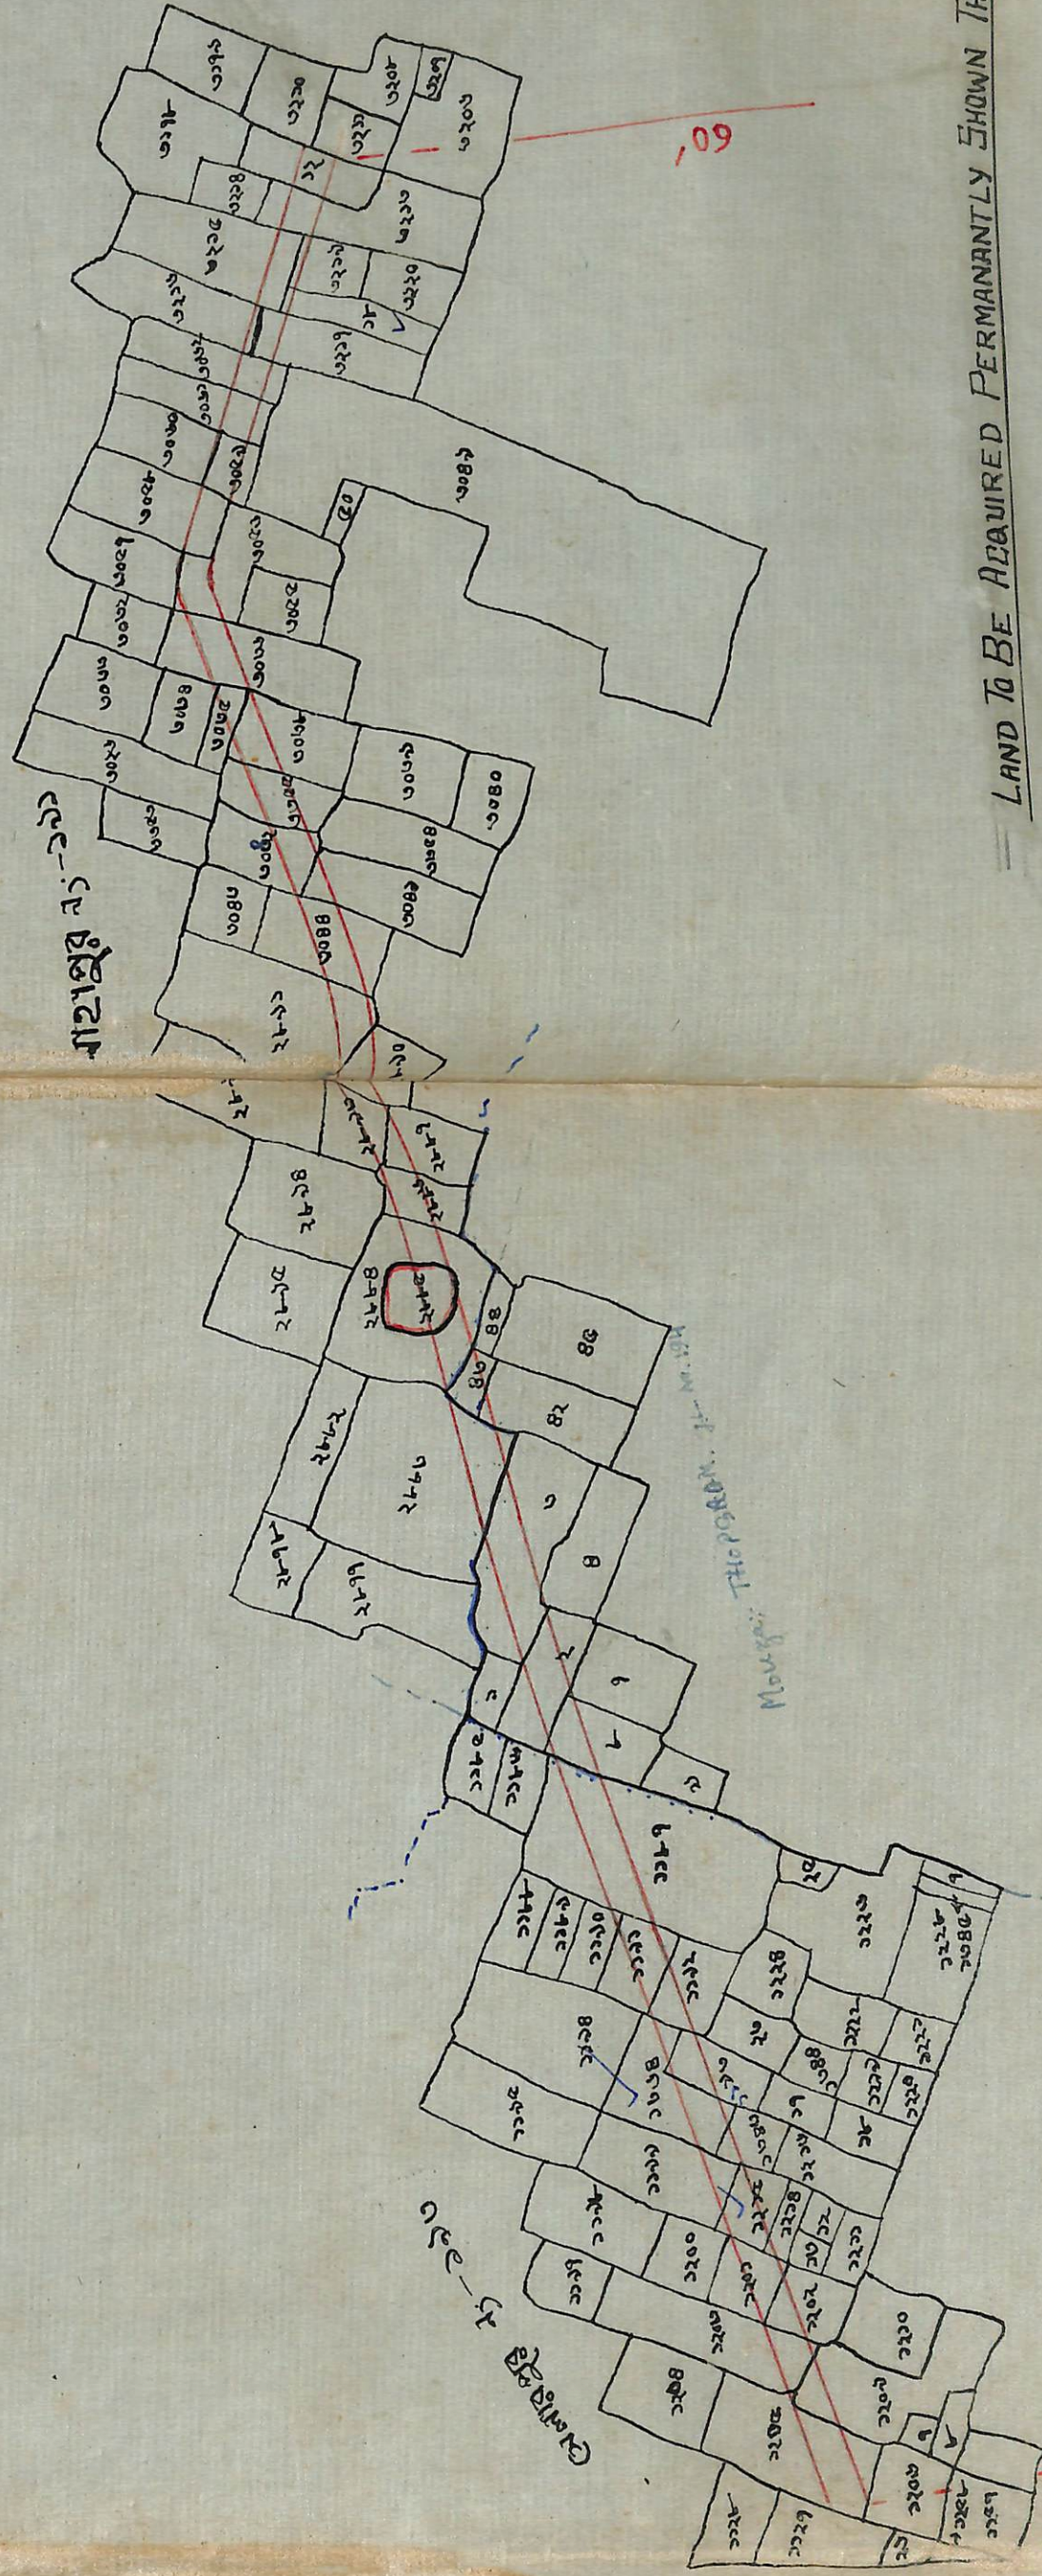

LAND TO BE ACQUIRED PERMANENTLY SHOWN THIS -

OFFICE OF THE ASSISTANT ENGINEER AGRI-IRRIGATION SURI, BIRBHUM.

Assistant Engineer.

EXECUTIVE ENGINEER.

DRAWING No. - 58/1

DRAWN BY - P. MUKHERJEE.