


**PLAN**  
**OF LAND TO BE ACQUIRED PERMANENTLY FOR THE CONSTRUCTION OF**  
**BOLPUR BY-PASS LINK ROAD FROM BOLPUR-ILLAMBAZAR ROAD TO**  
**BOLPUR-SRINIKETAN AND BOLPUR-SRINIKETAN ROAD (SECTION 2M.P. TO**  
**3M. 49.50 CHS) IN MOUZA-BANDHGORA J.L.NO.100; BOLPUR J.L.NO.99**  
**P.S. BOLPUR, DIST. BIRBHUM**  
**SCALE: 1" = 330' = 11"**

MOUZA-SURUL J.L.NO. 104 (ST.2)

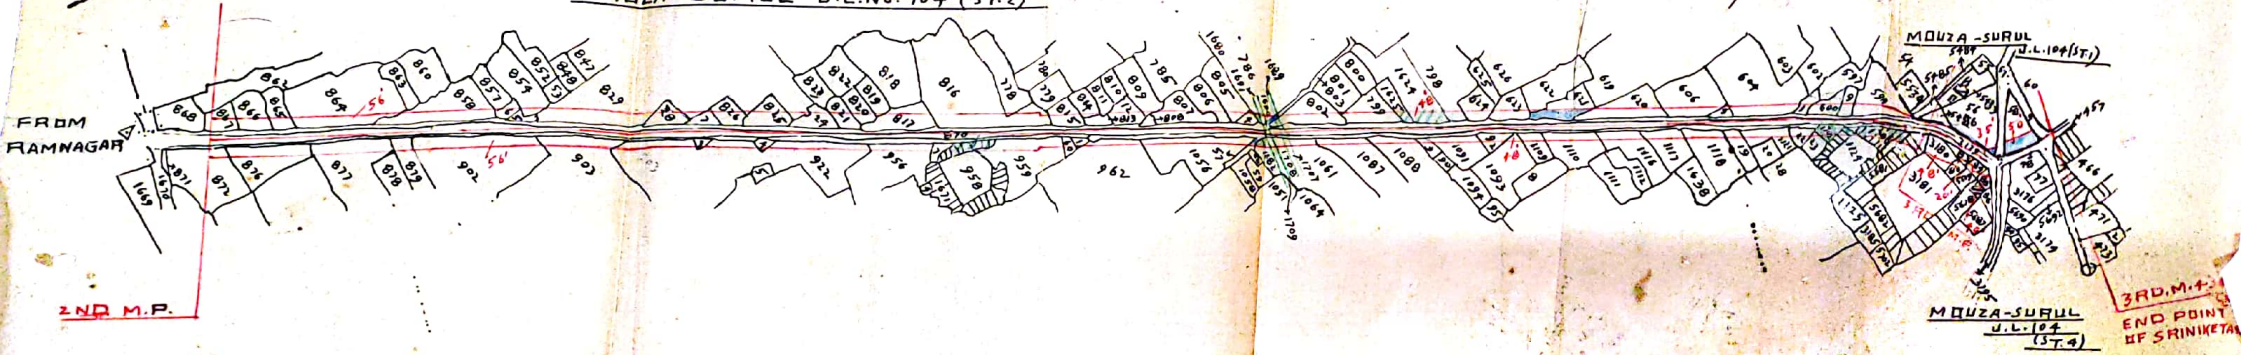

**SCHEDULE OF LANDS**

MOUZA	J.L.NO.	P.S.	DIST.	C.S. PLOT NOS.	AREA
SURUL	(ST.2,1 AND 4)	BOLPUR	BIRBHUM	605-808-813-827-855-804-924-961-923 - IN FULL	7.005 ACRES
				598-599-600-601-604-606-620-622-623-624-778	
				798-799-801-802-805-806-807-809-811-811	
				814-815-816-817-819-820-821-824-825-826-828	
				829-854-856-857-858-864-865-866-867-872	
				876-877-879-902-903-922-956-957-959	
				960-962-1056-1061-1087-1088-1089-1091-1092	
				1093-1109-1110-1116-1117-1118-1119-1121-1122-1123-3180	
				3182/5683-3180/5680-3182/5684 AND 3182/5685	
				- IN PART	

REF:-  
LAND TO BE ACQUIRED SHOWN THUS:- ==  
VESTED LAND SHOWN THUS:- ■  
LAND ALREADY ACQUIRED SHOWN THUS:- ||||  
LAND NOT TO BE ACQUIRED SHOWN THUS:- ---  
LAND TO BE ACQUIRED SHOWN THUS:- ==  
 (VIDE CASE NO. 45/71-72)

CKD. BY.

KGO

ADDL. L. A. OFFICER  
 BIRBHUM

By: - S. Banerjee