


48/80-81

L.A. Case No. 48/80-81

PLAN OF LAND TO BE ACQUIRED PERMANENTLY
FOR CONSTRUCTION OF WATER-COURSE FROM CH.
269.20 (L.B) OF DY. NO. 9 EX. M.B.B.C. IN MOUZA-SALIKA. J.L.
126. ARAZICHANDPUR. J.L. 121. MONACHITURA. J.L. 120 AND SONA-
CHITURA. J.L. 119. P.S. LABHPUR AND DIST. BIRBHUM.

SCALE - 16" = 1 MILE.

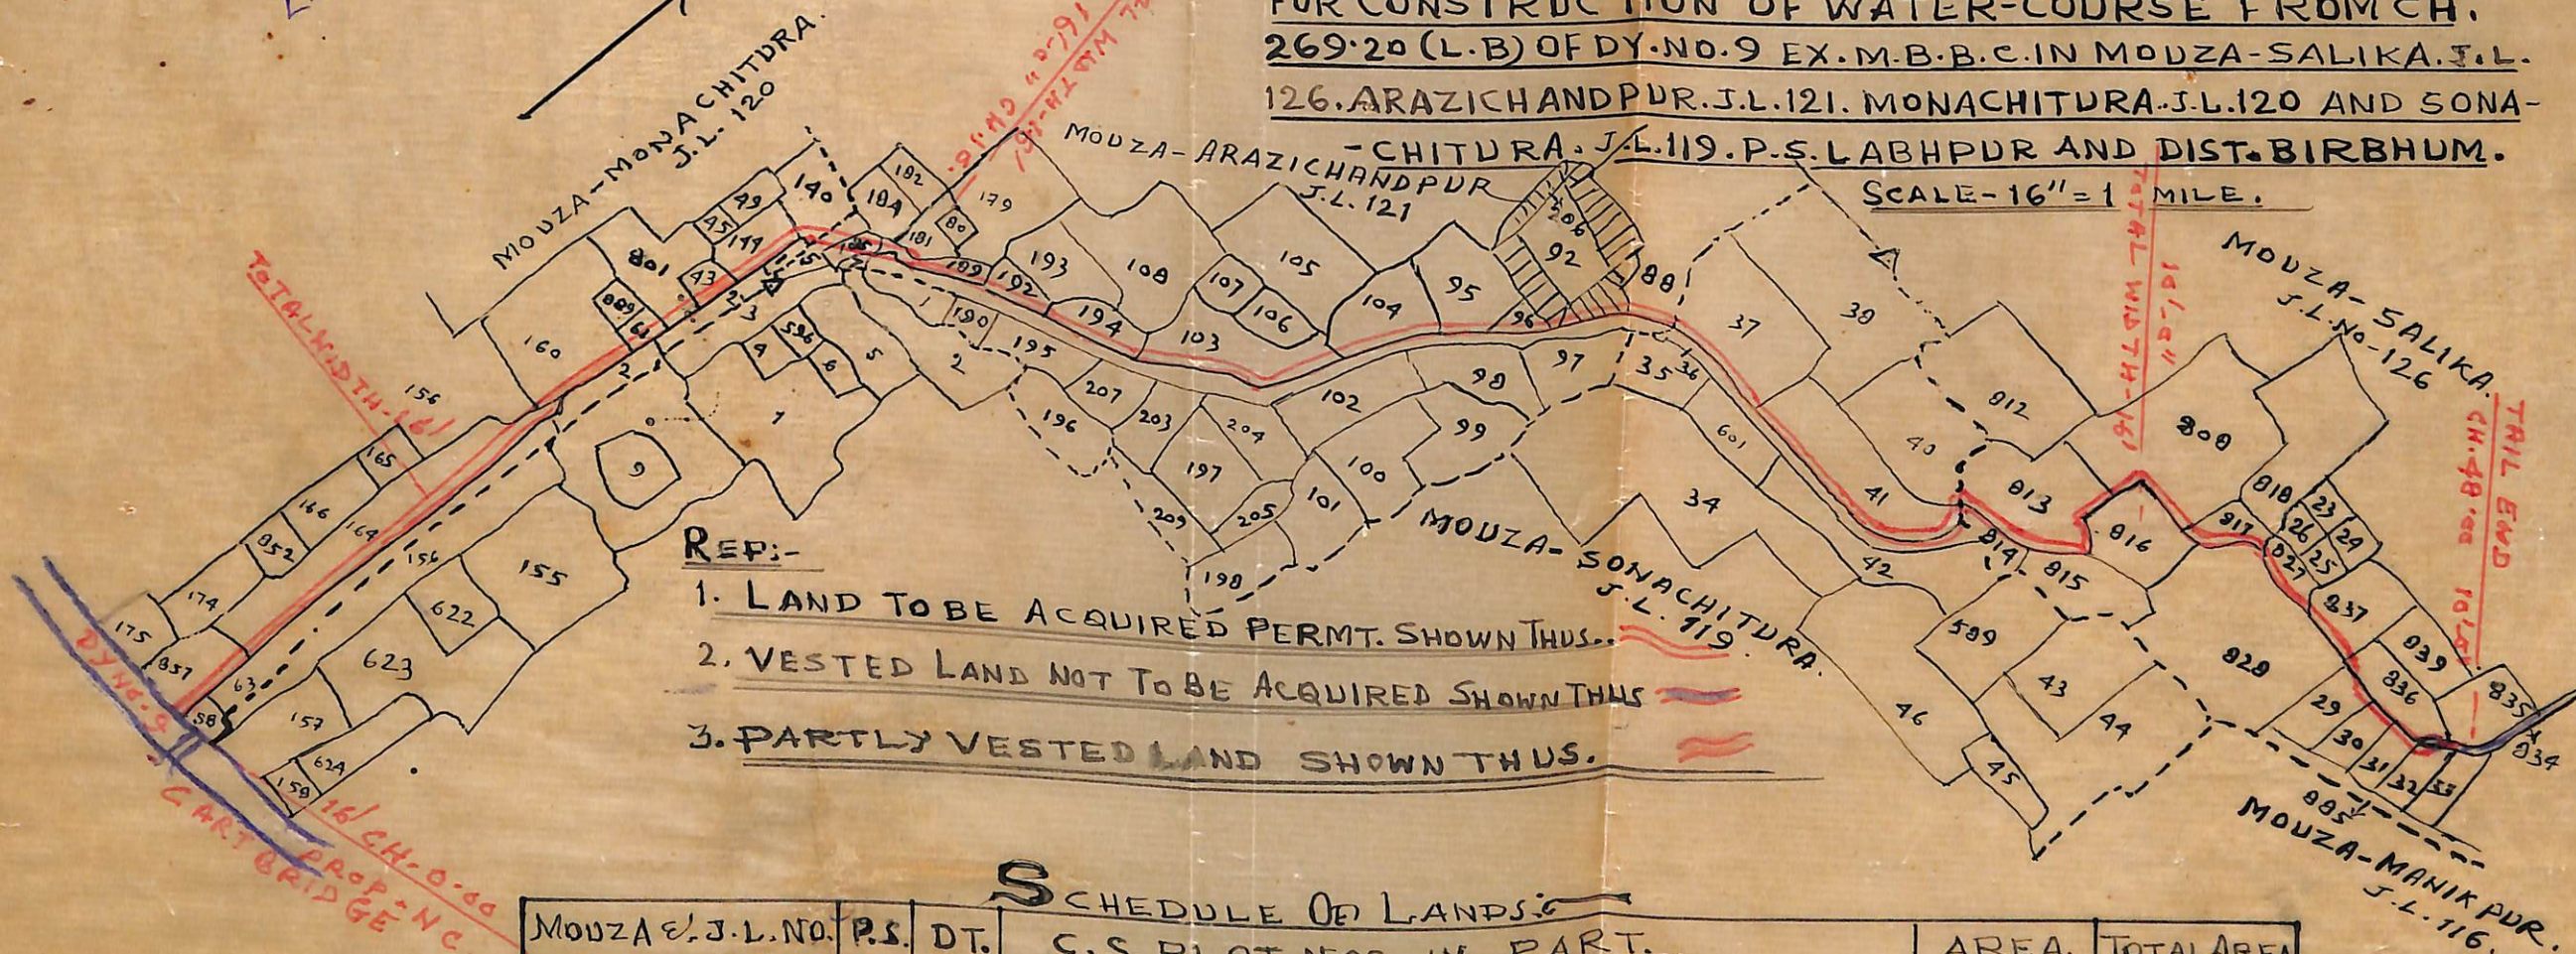

SCHEDULE OF LANDS:-

MOUZA & J.L. NO.	P.S.	DT.	C.S. PLOT NOS. IN PART.	AREA.	TOTAL AREA
MONACHITURA J.L. NO. 120.	LABHPUR BIRBHUM.		140, 144, 156, 161, 164, 145/801 ✓ AND 184/857. ✓	•425 of an acre.	1.21 ACRES.
SONACHITURA J.L. NO. 119.			37, 40, AND 41. ✓	•155 of an acre.	
ARAZICHAND- PUR. J.L. NO. 121.			88, 95, 96, 103, 104, 181, 185, 186, ✓ 189, 192, 194 AND 92/206 ✓	•37 of an acre.	
SALIKA. J.L. NO. 126.			808, 813, 817, 827, 829, 830, 831, ✓ 832, 836 AND 837. ✓	•26 of an acre.	

PREPARED BY: P. K. H. J. J. J.

SPL. L.A. OFFICER
BIRBHUM.

ADDL. COLLECTOR
BIRBHUM.