


PLAN OF LAND TO BE ACQD. PERMANENTLY FOR A
WATER COURSE FROM THE TAIL END OF MINOR WITH
W.C. OFF CH. 364.00 (R) OF DISTY. B.N.M/6/2.

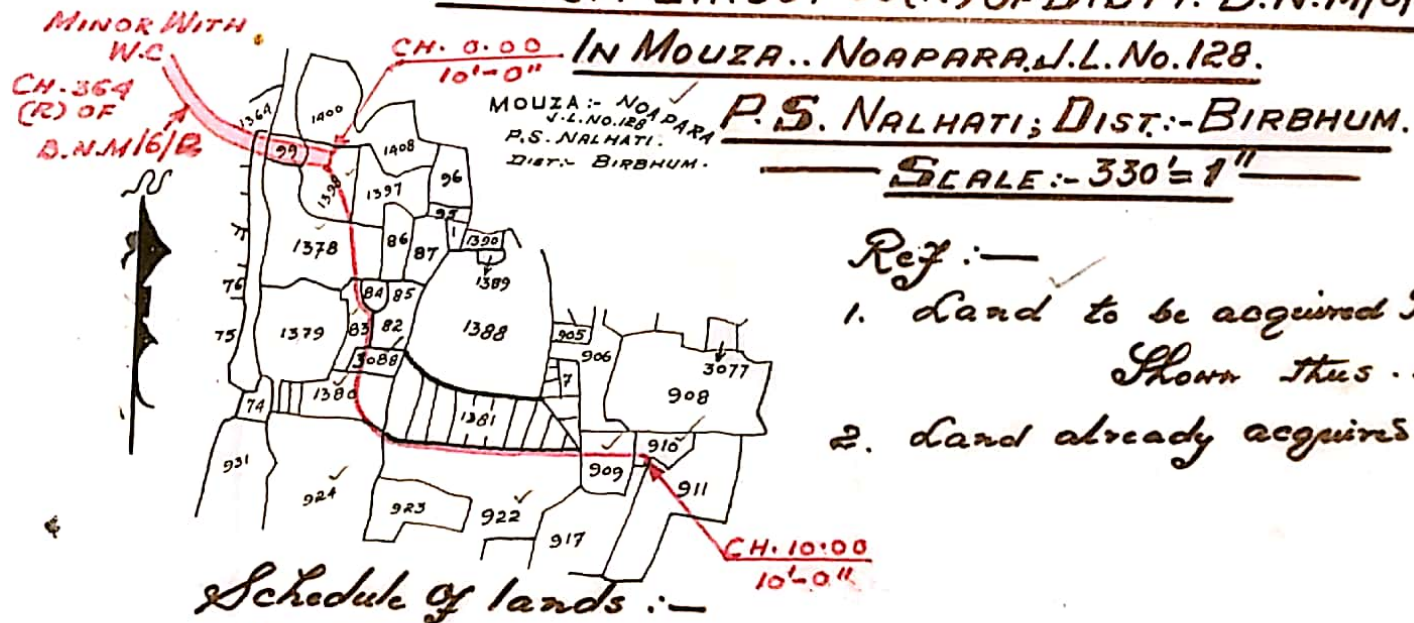

Schedule of lands :-

Mouza & S.L. No.	P.S.	District	P.S. Plots in...	Area.
Noapara S.L. No. 128.	Nalhati	Birbhum.	IN PART:- 909, 910, 922, 924, 1378, 1390, 1383, 1398, & 1381/3088	0.23 of an acre.

Checked
 9/5/77
 PREPARED BY

CRD. BY. 9/5/77. ADDL. L.A. OFFICER
 B.I.R. B.H.U.M.