

GOVERNMENT OF WEST BENGAL

IRRIGATION & WATERWAYS DIRECTORATE

OFFICE OF THE EXECUTIVE ENGINEER
M.S.C. DIVISION

PROPOSAL FOR LAND PLAN SHOWING THE FURTHER LAND IN CONNECTION WITH AJOY LEFT BANK EMBKT. AS ALREADY CONSTRUCTED IN MOUZA HARIPUR P.S. BOLPUR, DIST. BIRBHUM.

DRG NO: 868/04

SCALE : 330' = 1"

DRAWN BY:

(D. CHOWDHURI)
SURVEOR


TRACED BY:

A. K. Das

sd/-
(P. K. Das)
S.O.
B.I. SECTION

sd/-
(D. D. LAHA)
S.D.O.
B.I. SUB-DIVN.

29/6/04
EXECUTIVE ENGINEER
M.S.C. DIVN.

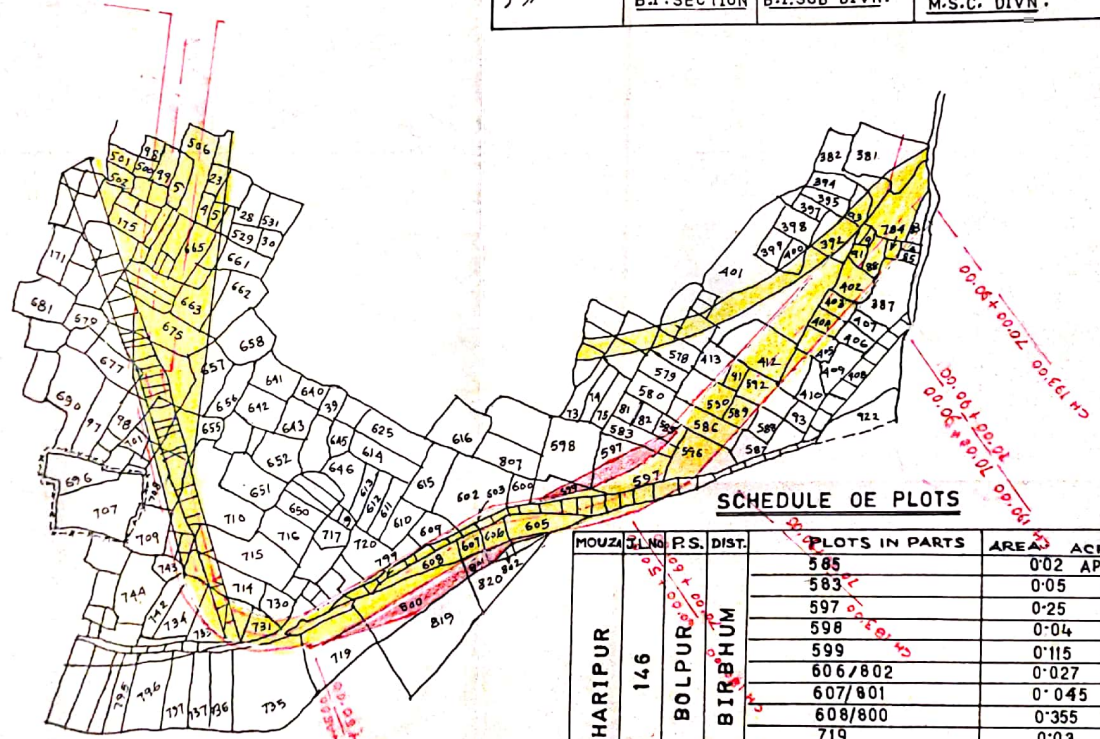


SCHEDULE OF PLOTS

MOUZA	PL. No.	P.S.	DIST.	PLOTS IN PARTS	AREA ACRES.
HARIPUR	146	BOLPUR	BIRBHUM	585	0.02 APPROX.
				583	0.05 "
				597	0.25 "
				598	0.04 "
				599	0.115 "
				606/802	0.027 "
				607/801	0.045 "
				608/800	0.355 "
				719	0.03 "
				TOTAL :	0.952 "

REF:—

1. LAND ALREADY ACQUIRED FOR AJOY LEFT EMBKT.
2. LAND ALREADY ACQUIRED FOR EXTN. OF DY 2/ K.S.M.C. VIDE CASE NO. 14/72-73
3. PROPOSAL FOR FURTHER LAND ACQUISITION

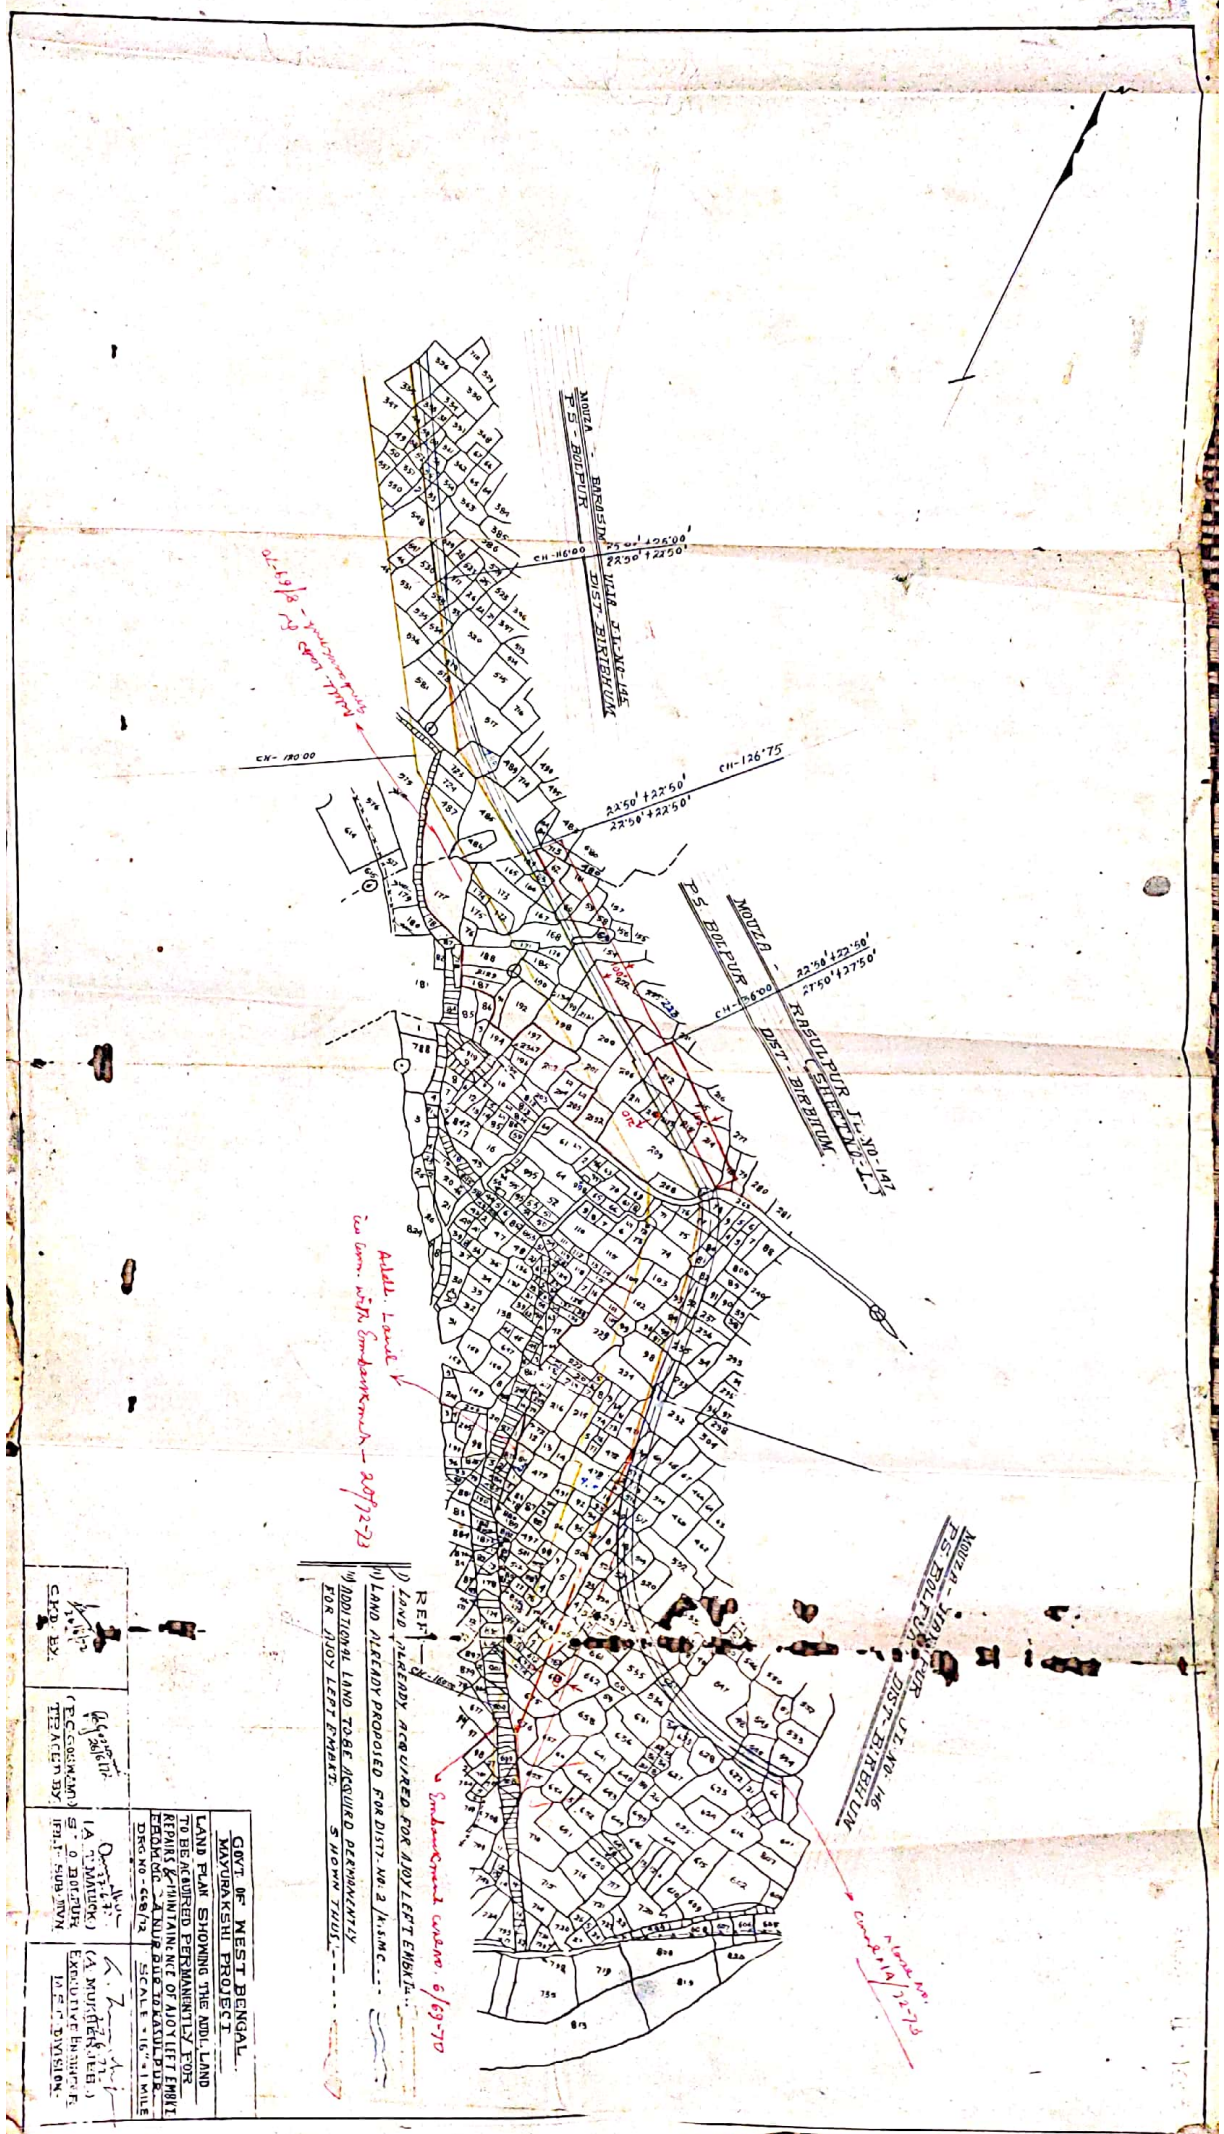

GOVT OF WEST BENGAL
 MAYURAKSHI PROJECT
 LAND PLAN SHOWING THE ADDL. LAND
 TO BE ACQUIRED PERMANENTLY FOR
 REPAIR & MAINTENANCE OF ADY LEFT EMBANK.
 FROM DIST. ROAD DIST. BARDHAMAN.
 DIST. NO. 68/72 SCALE 1" = 1 MILE
 (A. MURTHY I.A.)
 EXECUTIVE ENGINEER
 DIST. DIVISION

(1) LAND ALREADY PROPOSED FOR ADY LEFT EMBANK.
 (2) ADDITIONAL LAND TO BE ACQUIRED PERMANENTLY
 FOR ADY LEFT EMBANK. SHOWN THUS.