


PLAN
TO BE ACQUIRED PERMANENTLY FOR WATER-COURSE OF M.D.B.C. IN CONNECTION WITH THE M.R.P. IN MOUZA:
EROALI-NO-106. P.S- KHARGRAM & KUNIA-NO-4 P.S- BURMAN. DT- MURSHIDABAD
SCALE 1:330517

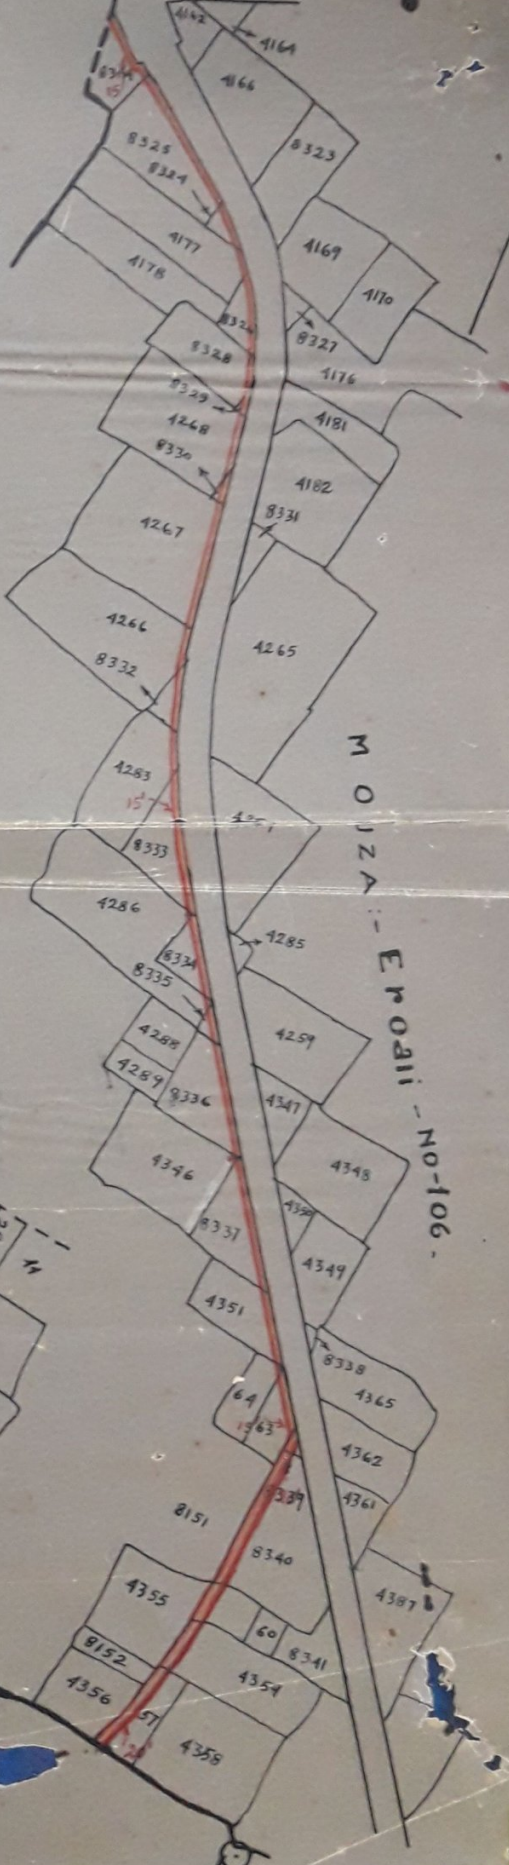


1. Land to be acquired is permanently shown thus :-
 2. Land already acquired permanently shown thus :-

SCHEDULE OF LANDS

MOUZA	SL. NO.	P. S.	DIST.	C. S. PLOTS.	AREA.
EROALI	106	KHARGRAM	MURSHIDABAD	4177, 4266, 4267, 4268, 4283, 4286, 4346, 4351, 4357, 4369, 4363, 4364, 4166, 8324, 4166/8325, 4176/8326, 4181/8328, 4181/8329, 4182/8330, 4365/8332, 4288/8333, 4285/8334, 4257/8335, 414/8336, 4350/8337, 4362/8339, 4361/8340, 4161/8344, 4244/8358, 12. part	1.31 Acres
KUNIA	4	BURMAN	DO.	43, 45, 54, 55, 56, 58, 59, 140 and 143 1/2 part	0.71 Acres

Total - 2.02 Acres.

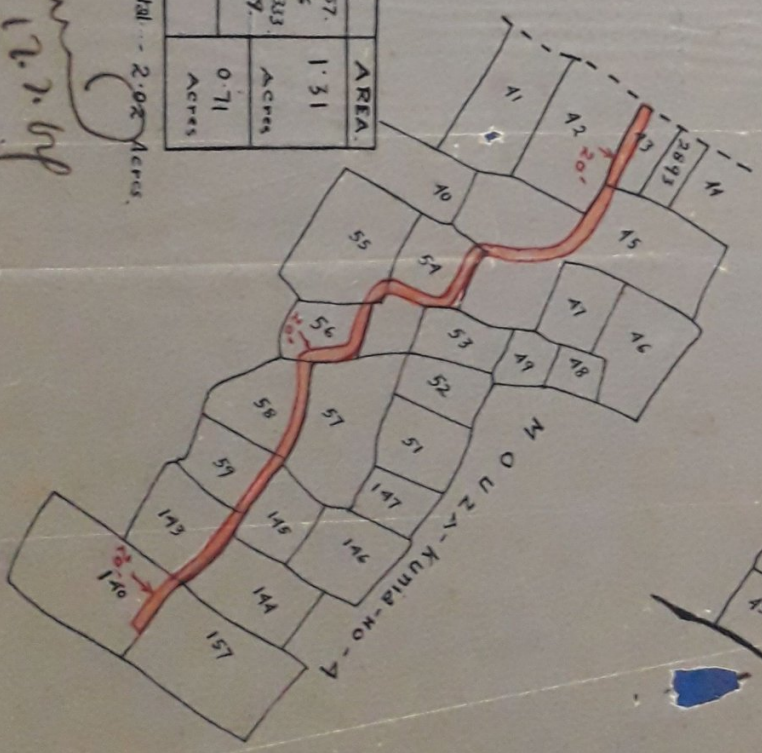

Prepared by:-

[Signature]
 10/11/54

Ckd. by:-
 17.7.54

Pl. L.A. Collector
 Birbhum

[Signature]
 12.7.54

MAYURAKSHI PROJECT LAND PLAN SHOWING THE LAND TO BE ACQUIRED PERMANENTLY FOR MINOR WATER COURSE FROM CH. 1386.30 OF M.D.B.C.	
DRG. NO.	SCALE: 330' = 1"
TRACED BY	
25.3.64 25.3.64	
CHECKED BY	
S.D.O. MOLL. IRGN SUB-DVN.	E.E. M.N.C. DIVN.

REF:-
 1. LAND ALREADY ACQUIRED PERMANENTLY
 VIDE R.A. CASE NO. 77 OF 52-53
 2. LAND TO BE ACQUIRED PERMANENTLY
 NOTE: 1. MINOR - FROM CH. 0.00 TO CH. 28.00
 LAND WIDTH - 15'-0"
 2. WATER COURSE - FROM CH. 28.00 TO CH. 51.00
 LAND WIDTH - 20'-0"

