


Plan of Land To Be Acquired Permanently For Works Repair & Rebuilding of Embankment In Mouza:- Palitpur- No-132 P.S.- Nannoor Dt.- Birbhum

SCALE:- 330-0"=1"

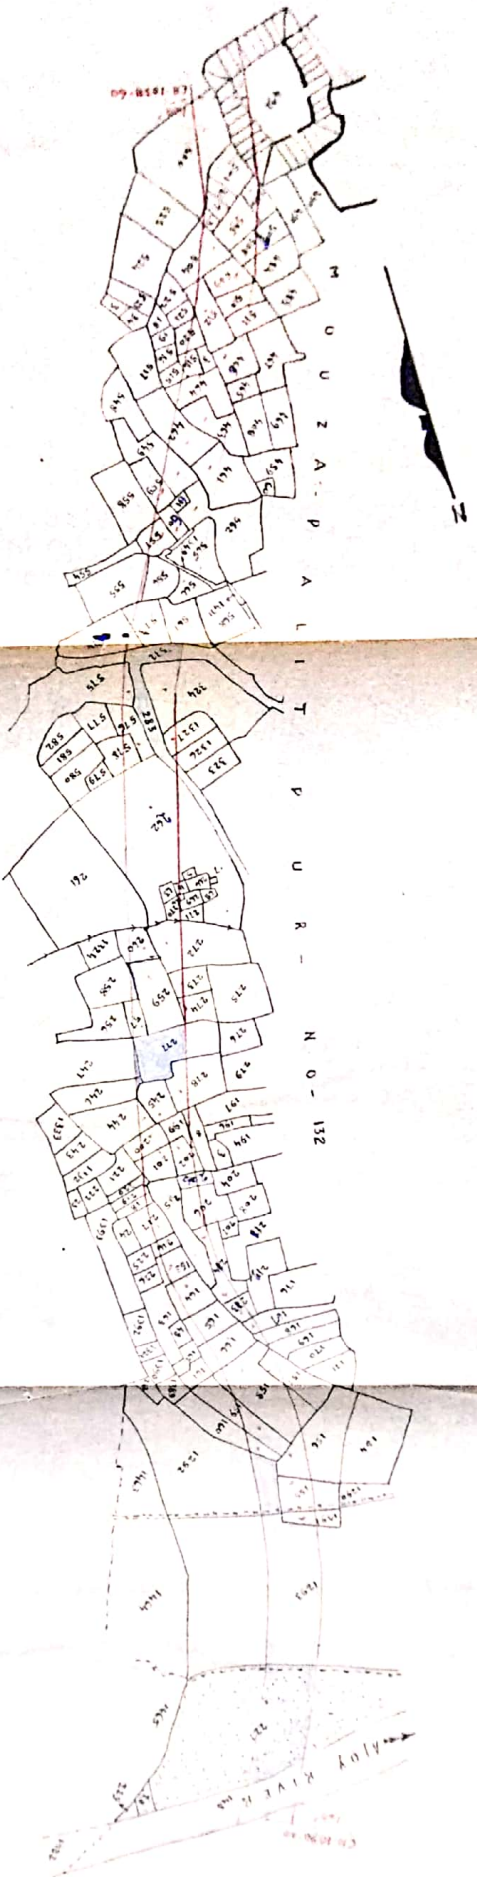

Schedule of Lands

Mouza & J.L. No	P.S.	Dist	C.S. Plots	Area
Mouza Palitpur-132	Nannoor	Birbhum	In full:- 211, 243, 259, 263, 501, 502, 503, 509, 513, 552, 560, 561 and 50/66, 155 To 160, 163 To 169, 198 To 202, 205, 206, 211, 214, 216 To 220, 244, 257, 258, 260, 261, 262, 264, 269 To 274, 374, 461 To 466, 484, 492, 500, 504 To 508, 516 To 517, 514, 515, 520, 521, 549, 555, 557 To 559, 562, 565 To 567, 573 To 576, 578, 221/1291, 323, 1326, 565 and 278.	15.30 Acres or 6.197 Hect.

Traced By:-

[Signature]
21/10/16

Exd. By:-

[Signature]
204-9.25

Land To Be Acquired Shown Thus



Spl. L.A. Officer

Birbhum