


UR. J.L. NO. 94.
AR. DT. BIRBHUM.

MOUZA:- NARAYANGHATI. J.L. NO. 92
P.S. MAYURESWAR. DT. BIRBHUM.

MOUZA:- BANDAHA. J.L. NO. 93
MAYURESWAR. DT. BIRBHUM.

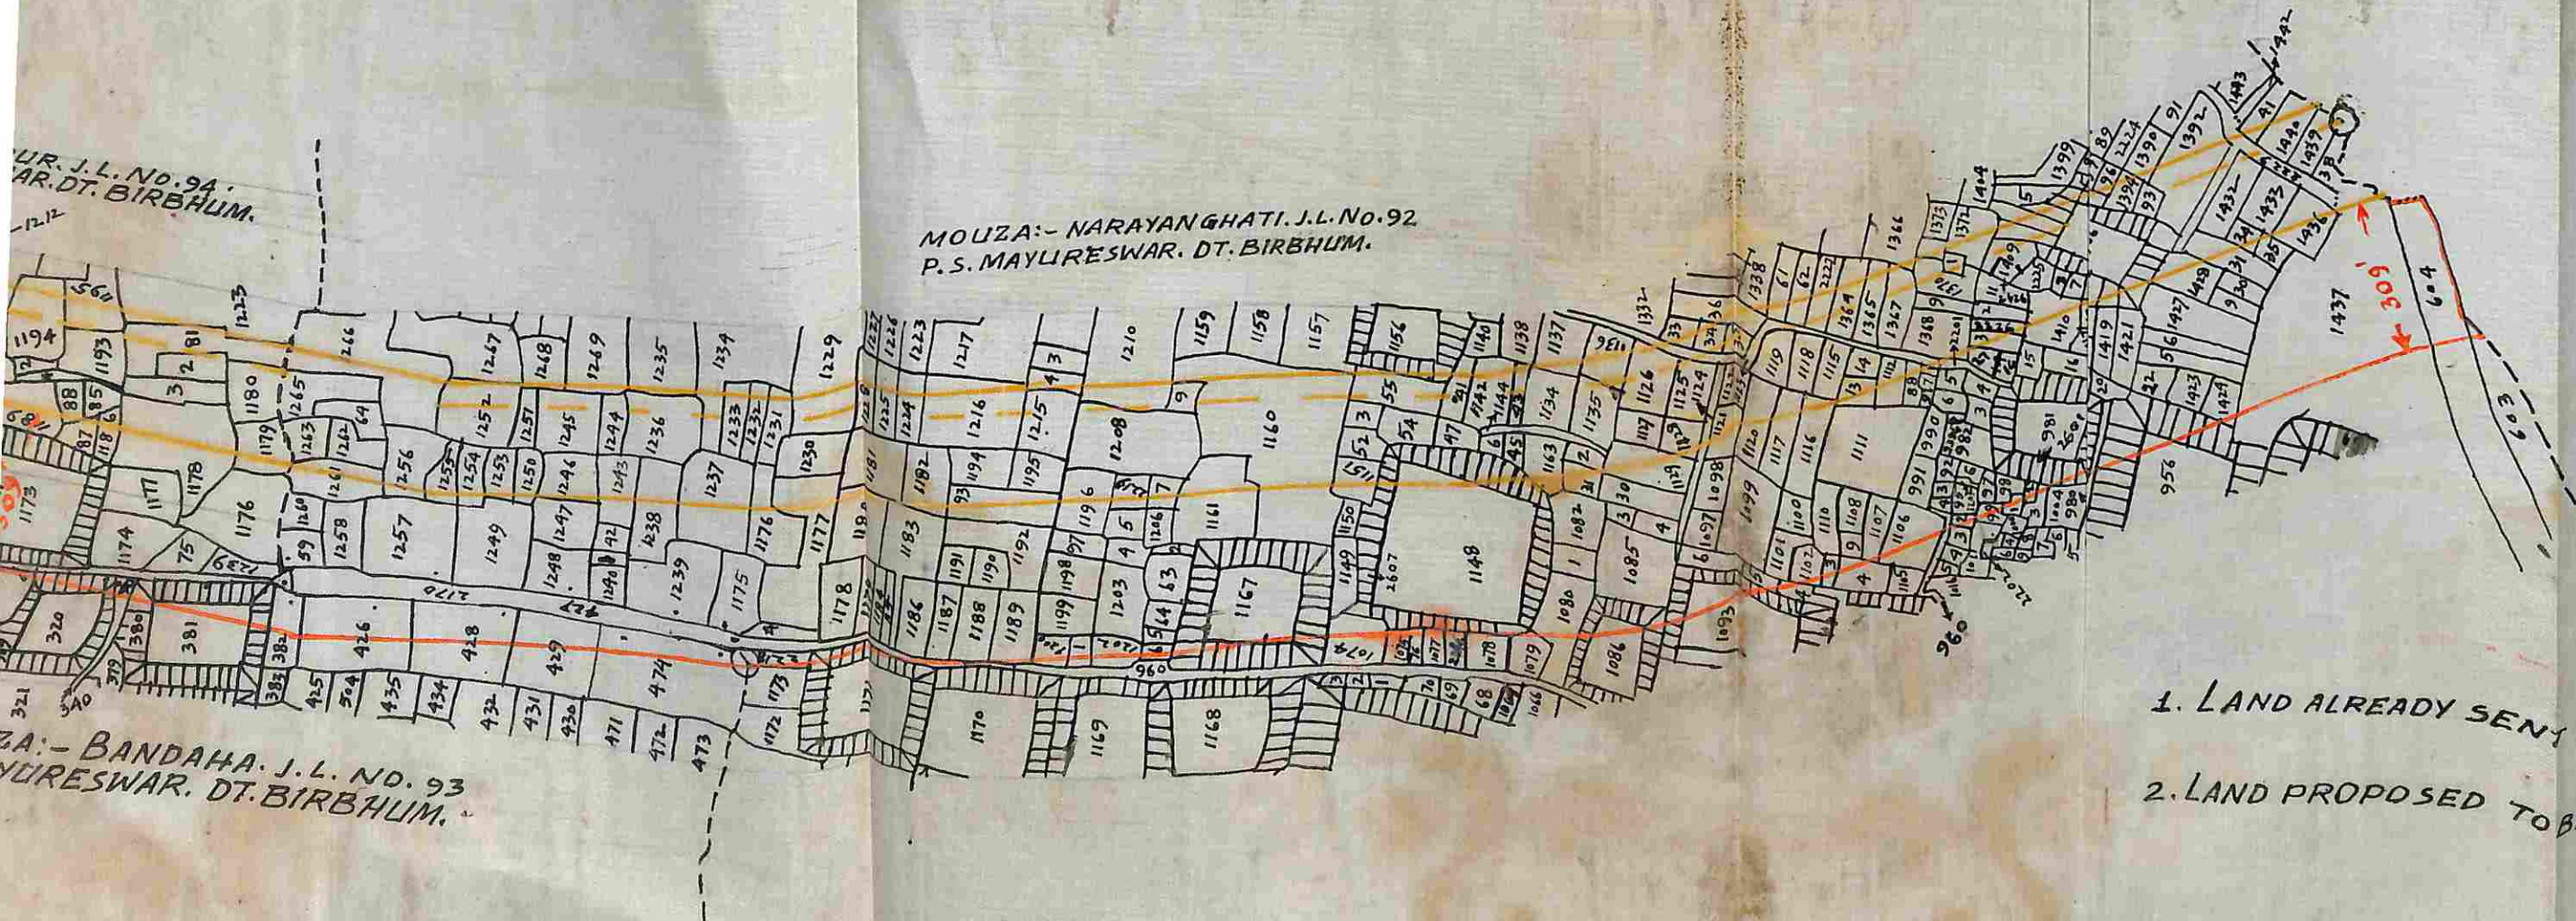


MAYURAKSHI-PROJECT.		
PLAN SHOWING THE DIVERSION CHANNEL OF DY. NO. 7/A OF M.D.B.C.		
DRG. NO.	SCALE:- 330'	
Drawn by: a. chandra b. b. b. 27/11/67	checked by: S. D. O. M. D. BAZAR.	E.E. 28 M.N.C. DN.


REFERENCE:-

1. LAND ALREADY SENT FOR ACQUISITION
2. LAND PROPOSED TO BE ACQUIRED FOR DIVERSION CHANNEL

SHOWN

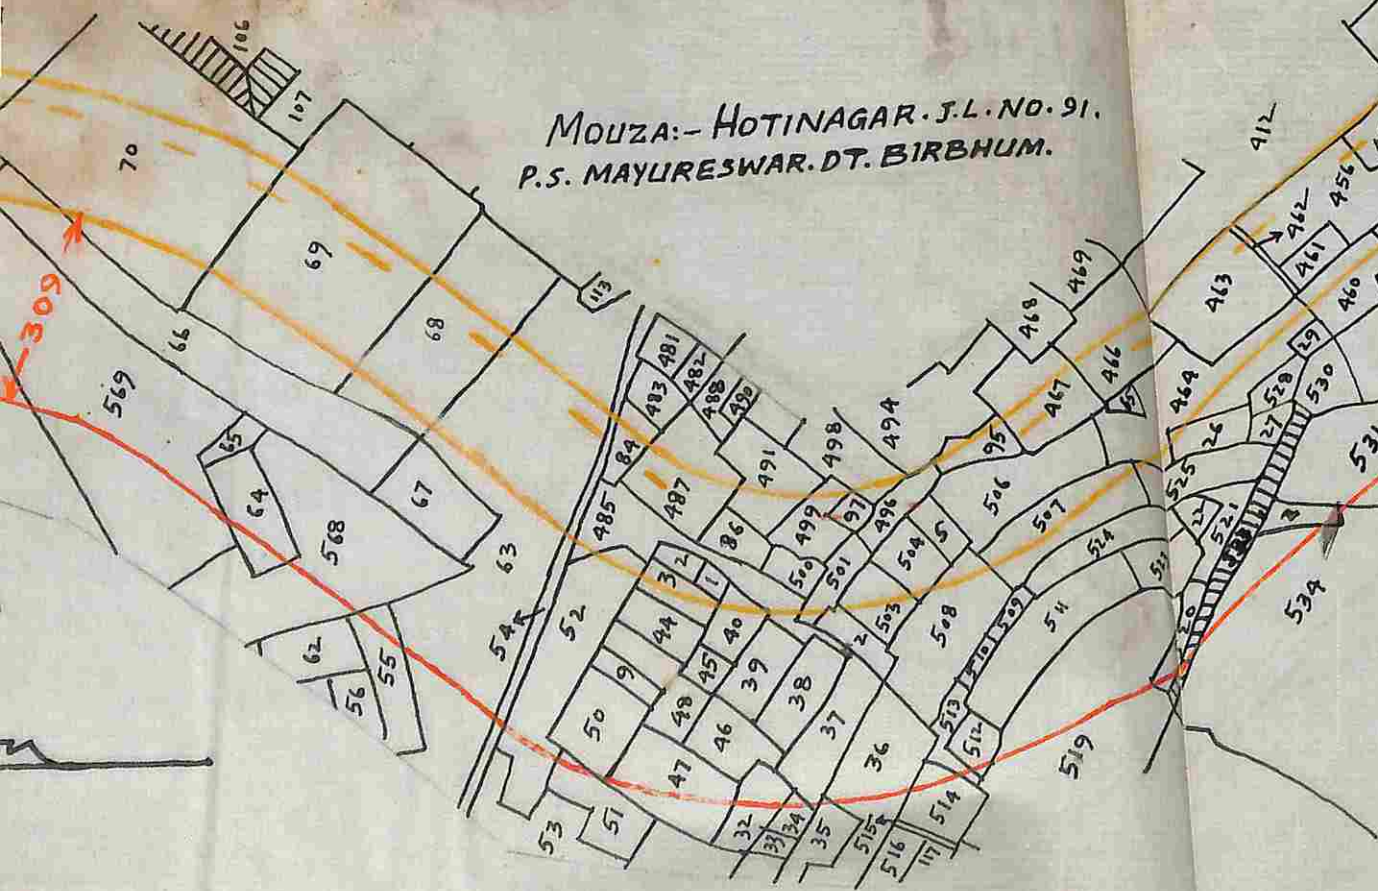

MOUZA: N/MA. J.L. NO. 109.
P.S. MAYURESWAR.
DT. BIRBHUM.

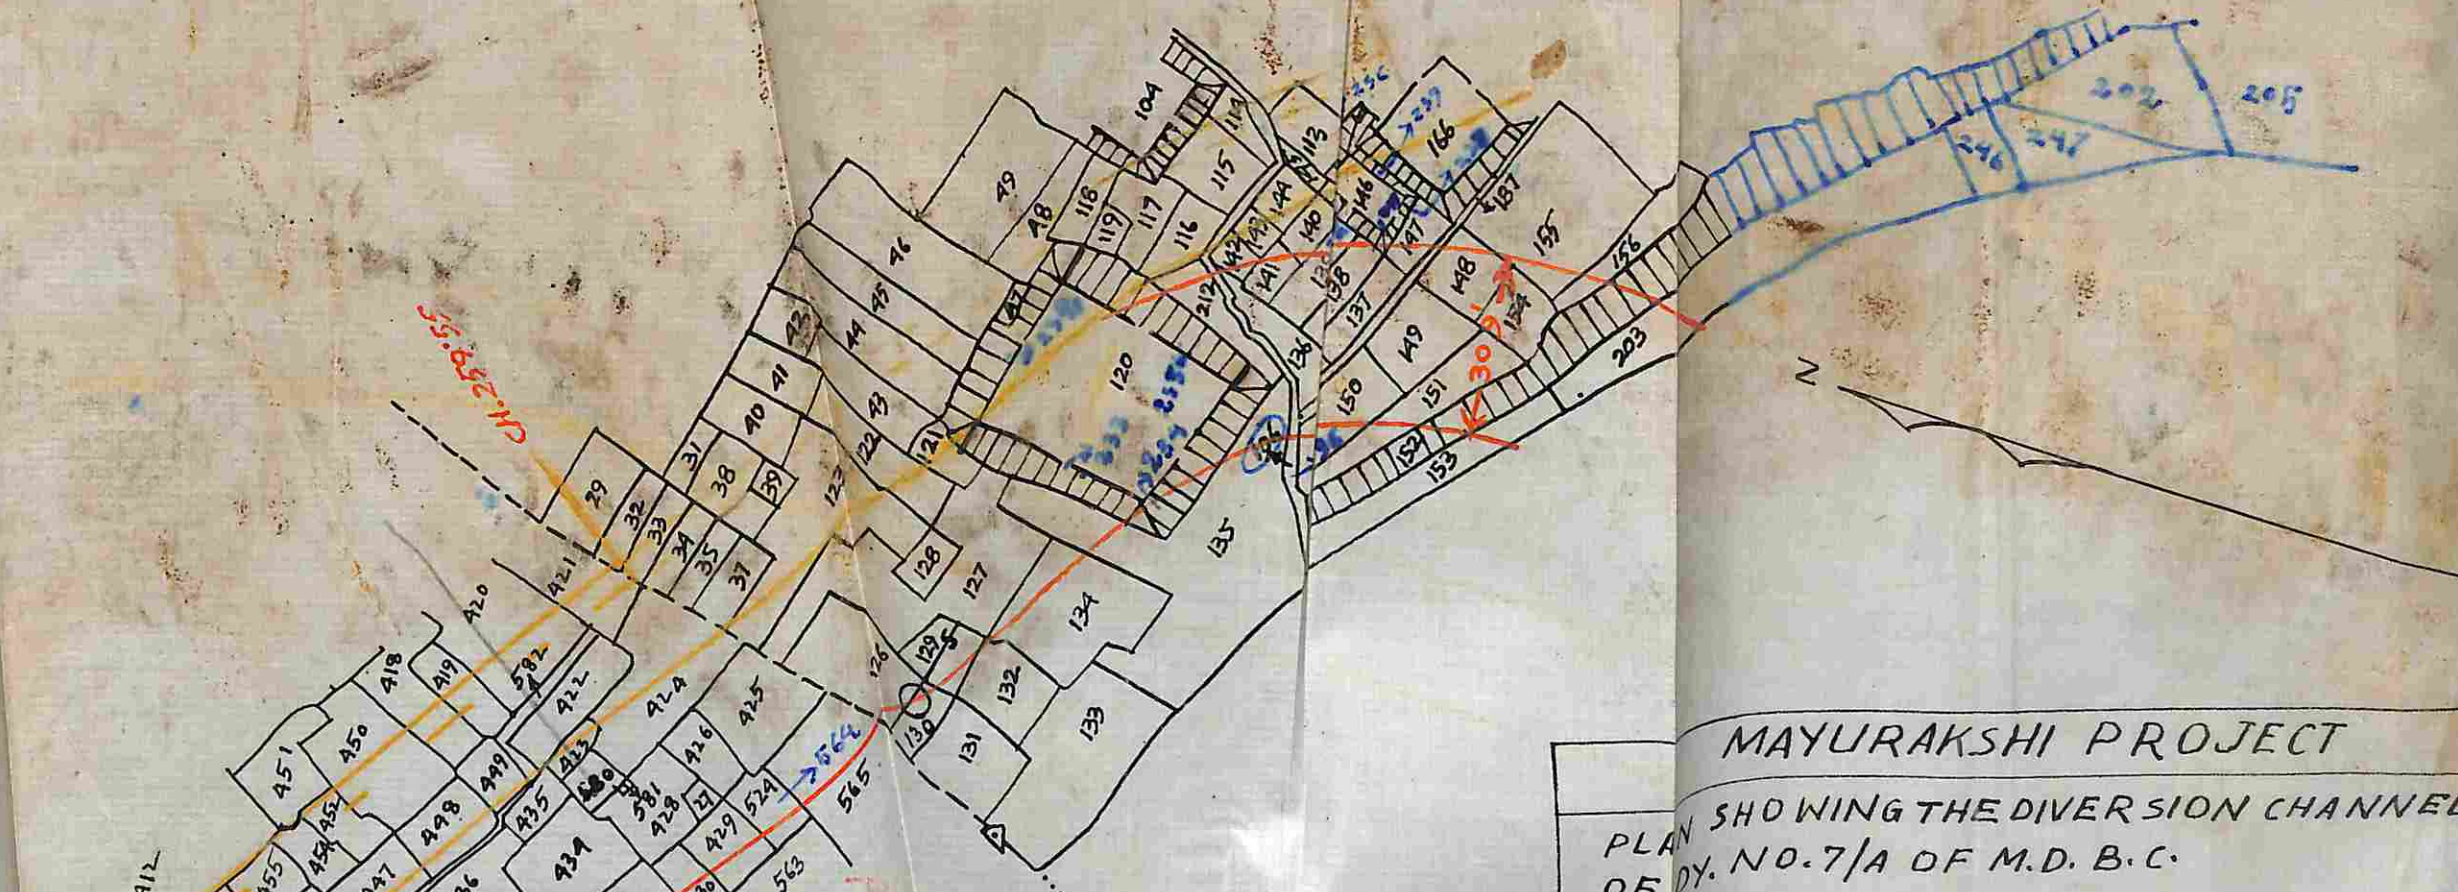

MAYURAKSHI PROJECT

PLAN SHOWING THE DIVERSION CHANNEL
OF DY. NO. 7/A OF M.D. B.C.

DRG. NO.

by: *Rao K. K. B. B.*
a/c: *27/11/67*

checked by:

S. D. O.
M. D. BAZAR.

SCALE: - 330' = 1"

H. K. B. B.
E. E.
M.N.C. DN.

REF: —

1. LAND ALREADY SENT FOR ACQUISITION

SHOWN THUS.

2. LAND PROPOSED TO BE ACQUIRED FOR DIVERSION CHANNEL

"