

CASE NO- 59/74/77


PLAN OF LAND TO BE ACQUIRED PERMANENTLY FOR CONSTRUCTION OF
SANTINIKETAN - PRANTIK R. S. ROAD. IN MOUZA - TALTORE.

J. L. No 69. P. S. - BOLPUR. DT - BIRBHUM.

Scale - 330 = 1"

Ref.. ..

- i) Land To Be Acquired Permanently Shown Thus ...
- ii) Vested Land Shown Thus ...
- iii) Land Not To Be Acquired Shown Thus ...

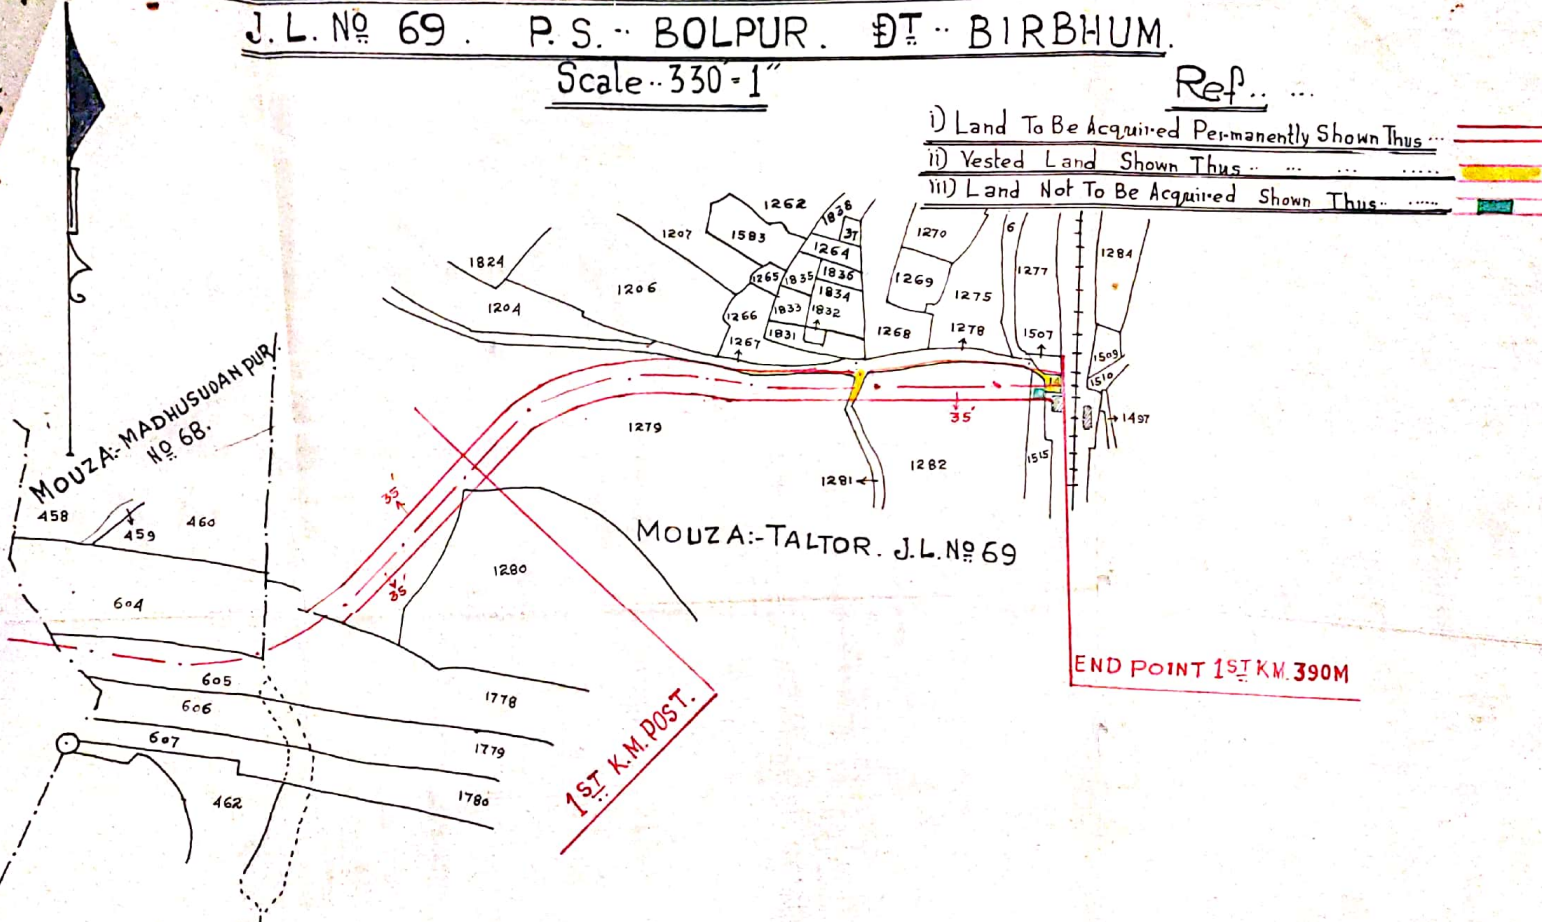

Schedule-Of-Lands.

<u>Mouza.</u>	<u>J.L. No</u>	<u>P.S.</u>	<u>District.</u>	<u>R.S. Plot Nos.</u>	<u>Area.</u>
<u>Tallore.</u>	<u>69.</u>	<u>Bolpur.</u>	<u>Birbhum.</u>	1279, 1280, 1282 & 1282 In part. 1515	2.90 Acres. or 1.1736 Hectares.

CHKD. BY.

A. S. S. S.
7/2/77
K.P.

Traced By.
B. S. S. S.
27.1.77

Spl. L. A. Collector.
Birbhum.