


SAILMAIL, 108.
P.S. NALHATI Dt. BIRBHUM.

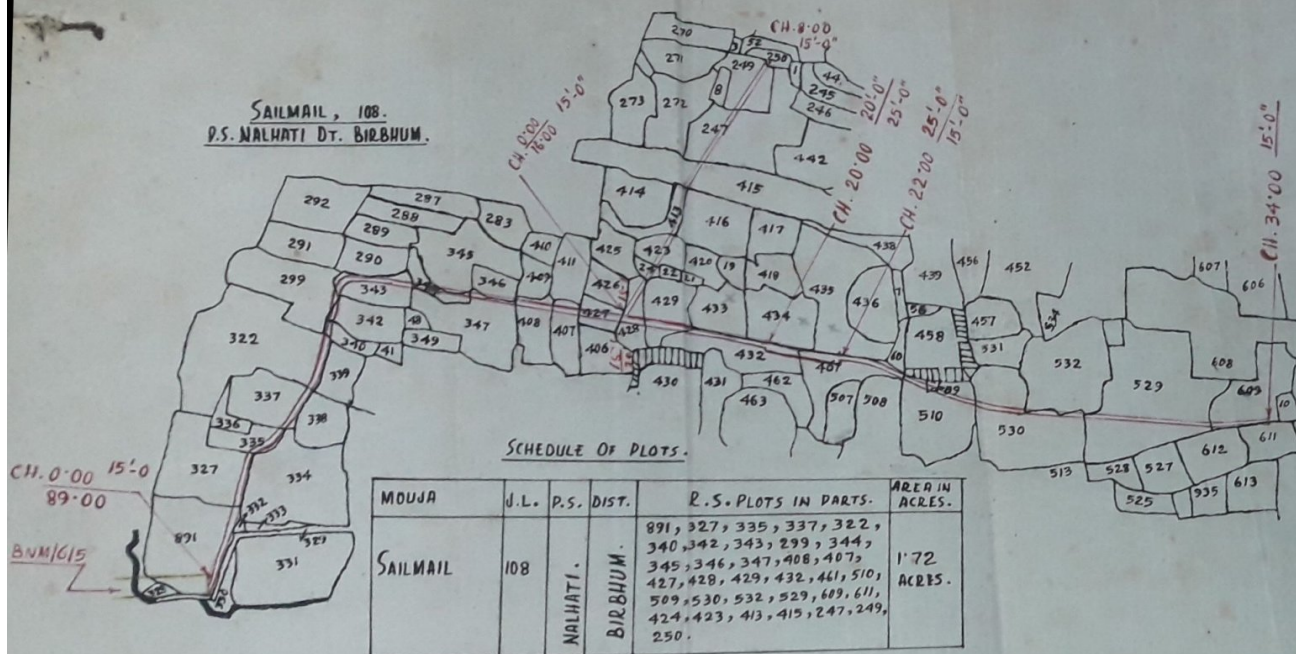

MAYURAKSHI PROJECT

LAND PLAN SHOWING THE LAND TO BE ACQUIRED PERMANENTLY FOR A SMALL MINOR WITH CONT. WATER COURSE FROM CH. 89'00 (TAIL) OF BNM/6/5 AND A BRANCH WATER COURSE.

DEC. NO. SCALE :- 330' - 1"

- REF :-
1. LAND ALREADY ACQUIRED PERMANENTLY SHOWN THUS -
 2. " TO BE " " " " " -


DRAWN BY :-

R. Bhattacharya
2.9.77.

Rev.
15.11.77
NALHATI IRRIGATION SUB-DN.

EX-ENGR.
M.N.C. DIVISION RAMPURHAT.

PLAN OF LAND TO BE ACQUIRED PERMANENTLY FOR A SMALL MINOR WITH CONTINUOUS WATER COURSE
FROM CH-89-00 (TAIL) OF B.N.M/6/5 AND A BRANCH WATER COURSE. IN CONNECTION WITH M.R.P. IN
MOUZA. SAILMAIL. J.L. No 108. P.S. NALHATI. DISTRICT. BIRBHUM. SCALE 330'-1"

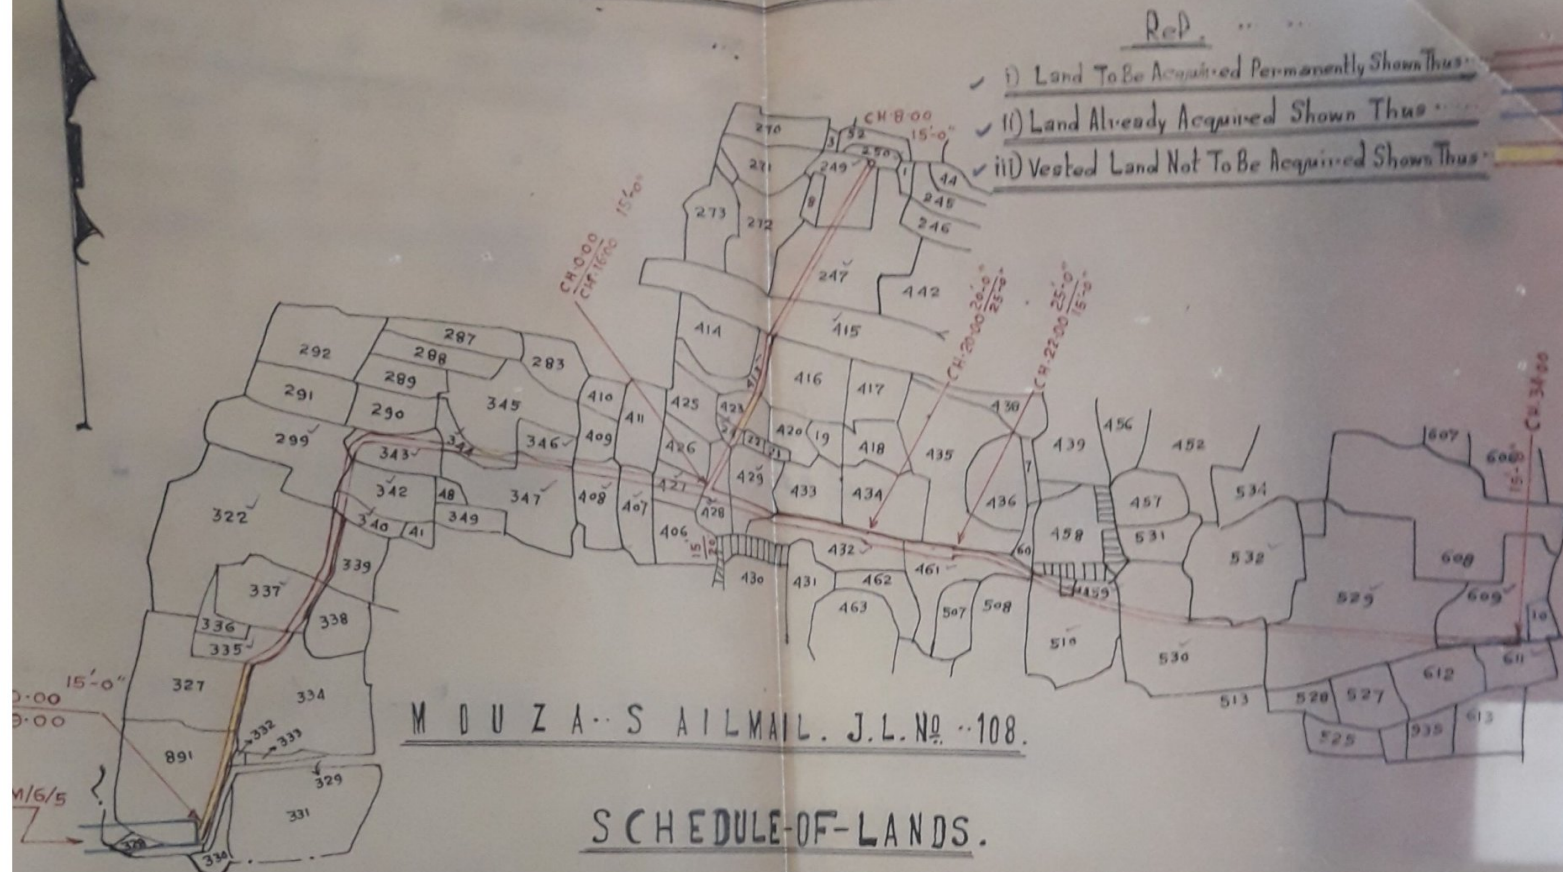

Mouza.	J.L. No	P.S.	District.	R. S. plot Nos.	Area
Sailmail.	108.	Nalhati.	Birbhum.	247, 249, 250, 299, 322, 335, 337, 340, 342, 343, 344, 346, 347, 407, 408, 413, 415, 424, 427, 428, 429, 432, 459, 461, 510, 529, 530, 532, 609 & 611. In part.	1.41 Acres. or .6396 Hectares.

CKD. BY.

Prepared By.

K. 20/10/78

20.10.78

Spl. L. A. Collector,
Birbhum.