


PLAN
OF LAND TO BE ACQUIRED PERMANENTLY FOR THE CONSTRUCTION
OF A NEW WATERCOURSE FROM THE TAIL END OF MR. NO. 1 OF DY. NO. 1
OF K. S. M. C. IN MOUZA-RUPPUR J.L. NO. 52, P.S. BOLPUR, DIST. BIRBHUM
SCALE:- 330' = 1"

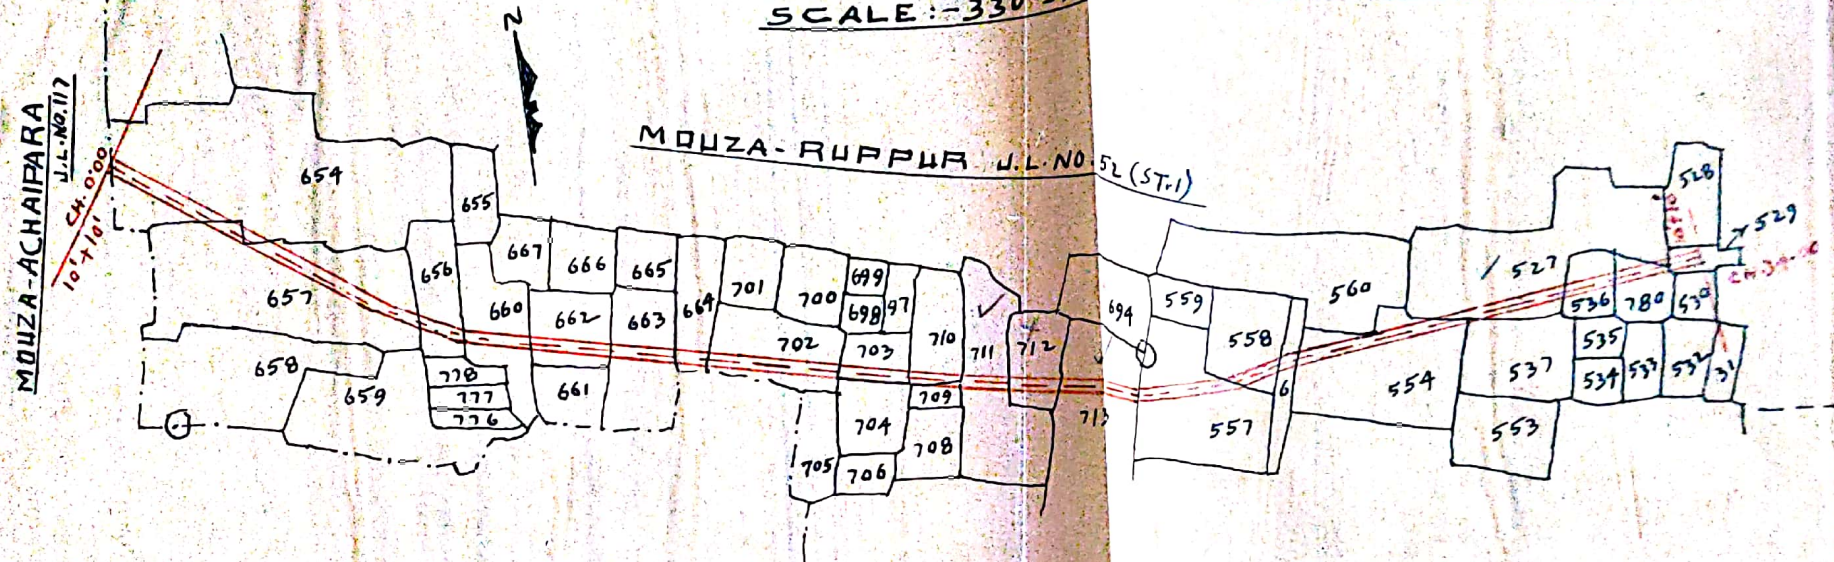

REF:-
LAND TO BE ACQUIRED SHOWN THUS:-

SCHEDULE OF LAND

MOUZA	J.L. NO.	P.S.	DIST.	C. S. PLOT NOS.	AREA
RUPPUR	52 (ST.1)	BOLPUR	BIRBHUM	527. 529. 536. 537. 554. 556. 557. 558. 654. 656. 657. 660. 662. 663. 664. 702. 703. 709. 710. 711. 712. 713. AND 533/780 - IN PART.	1.56 Acres

CKD. BY.

[Signature]
KGO.

TRACED BY:- *[Signature]*

[Signature]
ADDL. A. OFFICER
BIRBHUM