
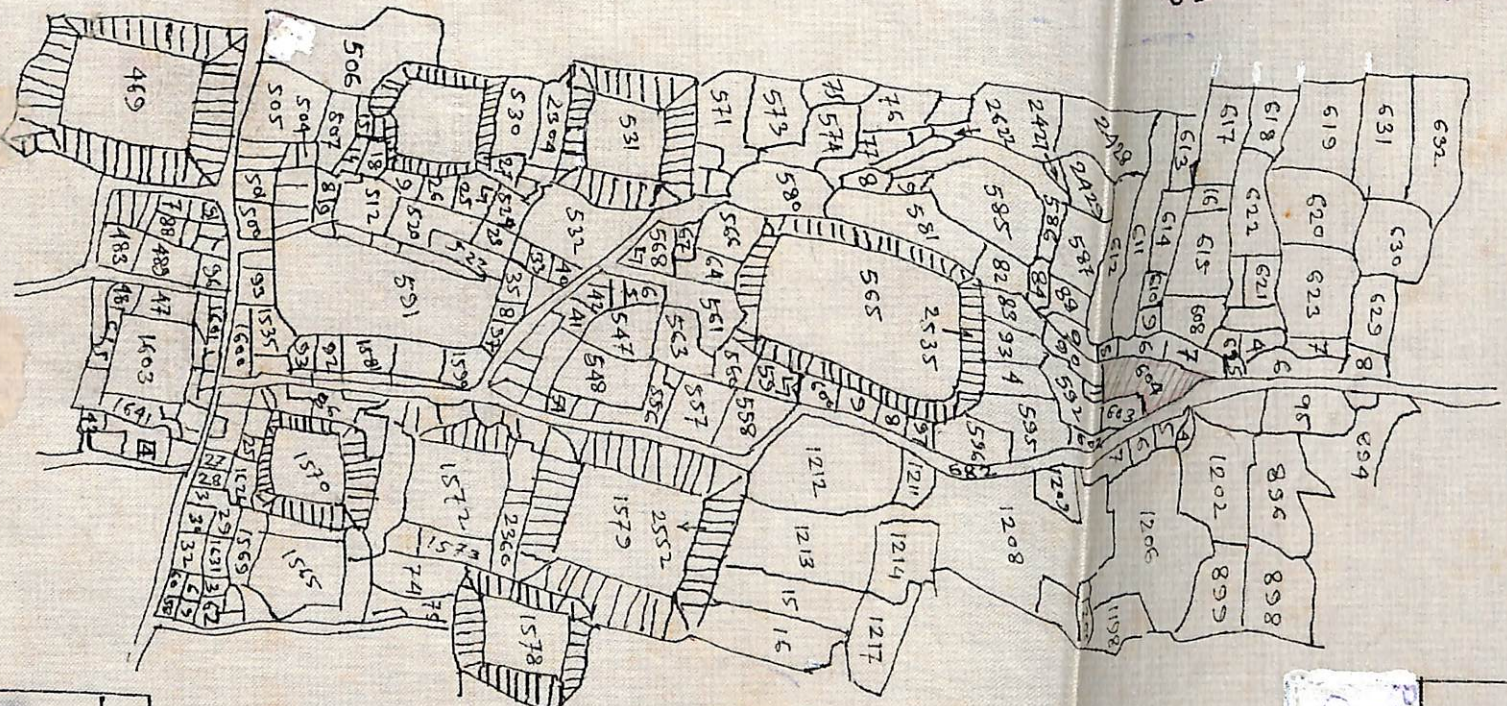


MOUZA BISHNUPUR J.L. No.-200
P.S.- MARGRAM DIST-BIRBHUM

SCALE:- 16"=1 MILE

PROPOSAL FOR ACQUISITION OF LAND IN FAVOUR
OF THE EXECUTIVE ENGINEER. BIRBHUM DIVISION
P.H.E. DTE FOR BISHNUPUR AND ADJOINING MOUZAS
WATER SUPPLY SCHEME

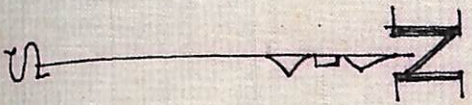

PARTICULARS OF LAND (PRIVATE)		
PLOT NO.	HEAD WORK SITE	LAND SHOW THUS.
604	AREA TO BE ACQUIRED	

PLOT NO. 604
HEAD WORK SITE
AREA TO BE ACQUIRED


PUBLIC HEALTH ENGG. DTE.		
S.A.E	A.E	E.E
R.haf Sub. Divn	R.haf Sub Divn	BIRBHUM DIVISION

LAND PLAN FOR ACQUISITION OF LAND IN FAVOUR
OF THE EXECUTIVE ENGINEER - BIRAHM DIVISION
P.H.E. DTE FOR BISHANPUR AND ADJOINING MOUZA
WATER SUPPLY SCHEME

SCALE - 1 CM = 1 MILE

Reference:-

Plot No-	Mouza	Proposed Area Shad
604	Bishanpur J.L. No - 200 P.S. Rampurhat Dt. BIRAHMUR	- Thus Area - 0.33 Acre

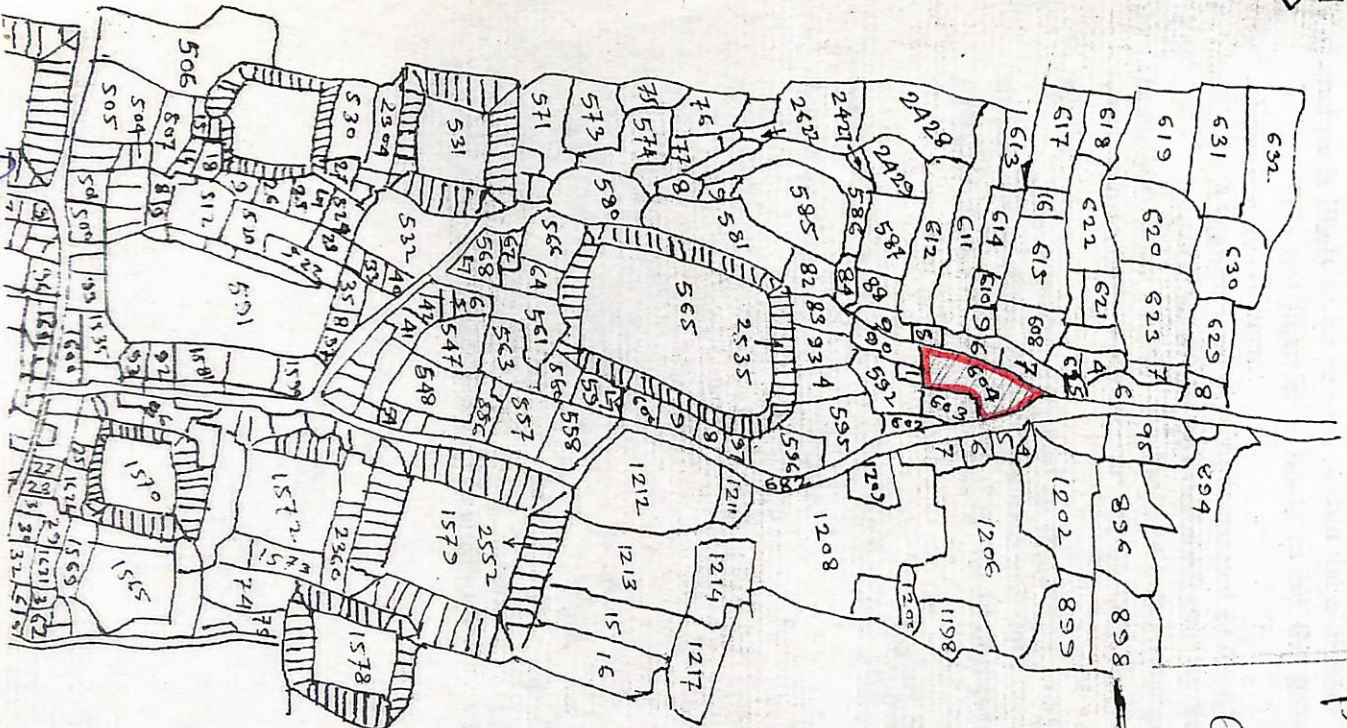

Surveyor.

ALAO. Addl LAO. SPLAO

[Signature]
A.D.M (LA)

Collector
BIRAHMUR