


60/63-64

MOUZA - BHABANANDAPUR
P.S. NALHATI DT. BIRBHUM

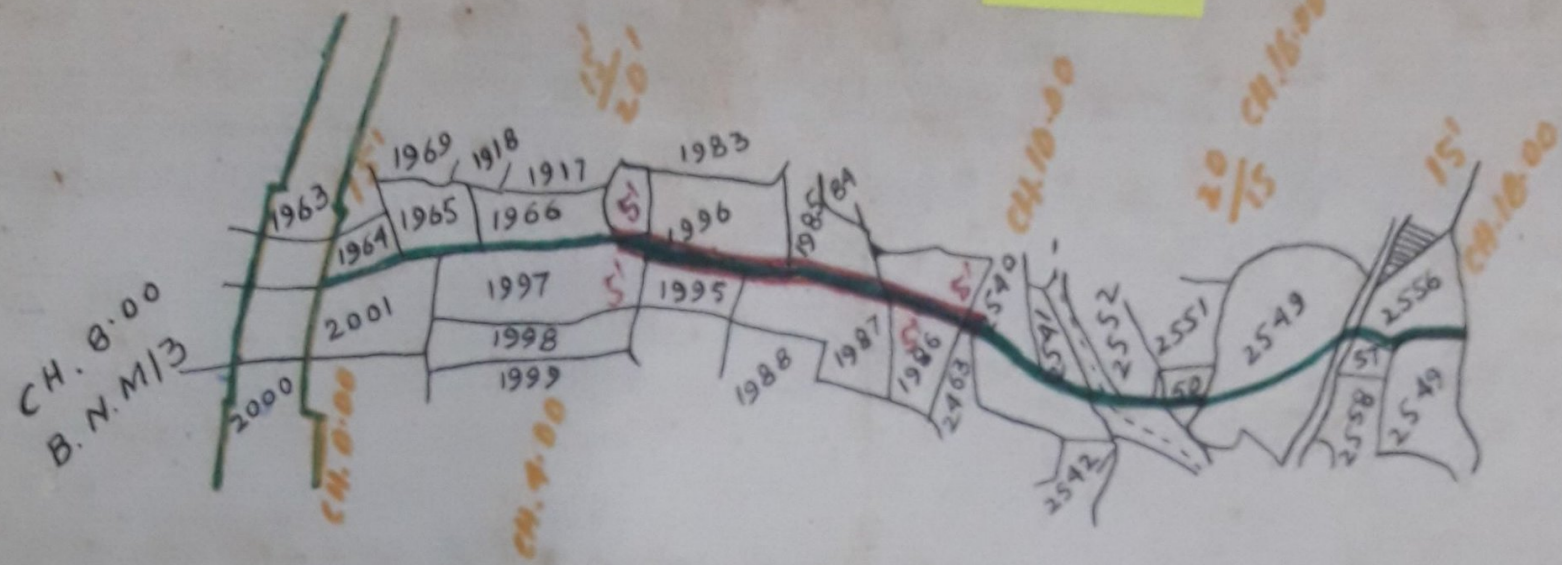

REF: 1. LAND ALREADY ACQUIRED SHOWN THUS
2. LAND TO BE ACQUIRED SHOWN THUS

SCHEDULE OF PLOTS

MOUZA J.2. NO	P.S.	DIST.	PLOTS IN PART
BHABANANDAPUR-26	NALHATI	BIRBHUM	1997, 1996, 1995, 1987, 1986, 2463, 2540, 1985.

MAYURAKSHI PROJECT	
PLAN SHOWING THE ADDL. LAND TO BE ACQUIRED PERMANENTLY FOR WATER COURSE IN BETWEEN CH. 4.00 & CH 10.00 OFF TAKE FROM CH 8.00 OF BNM/3	
DRG. NO	SCALE -- 330' = 1"
S. D. O. NALHATI	E. E. M. N. C. D. Y.