


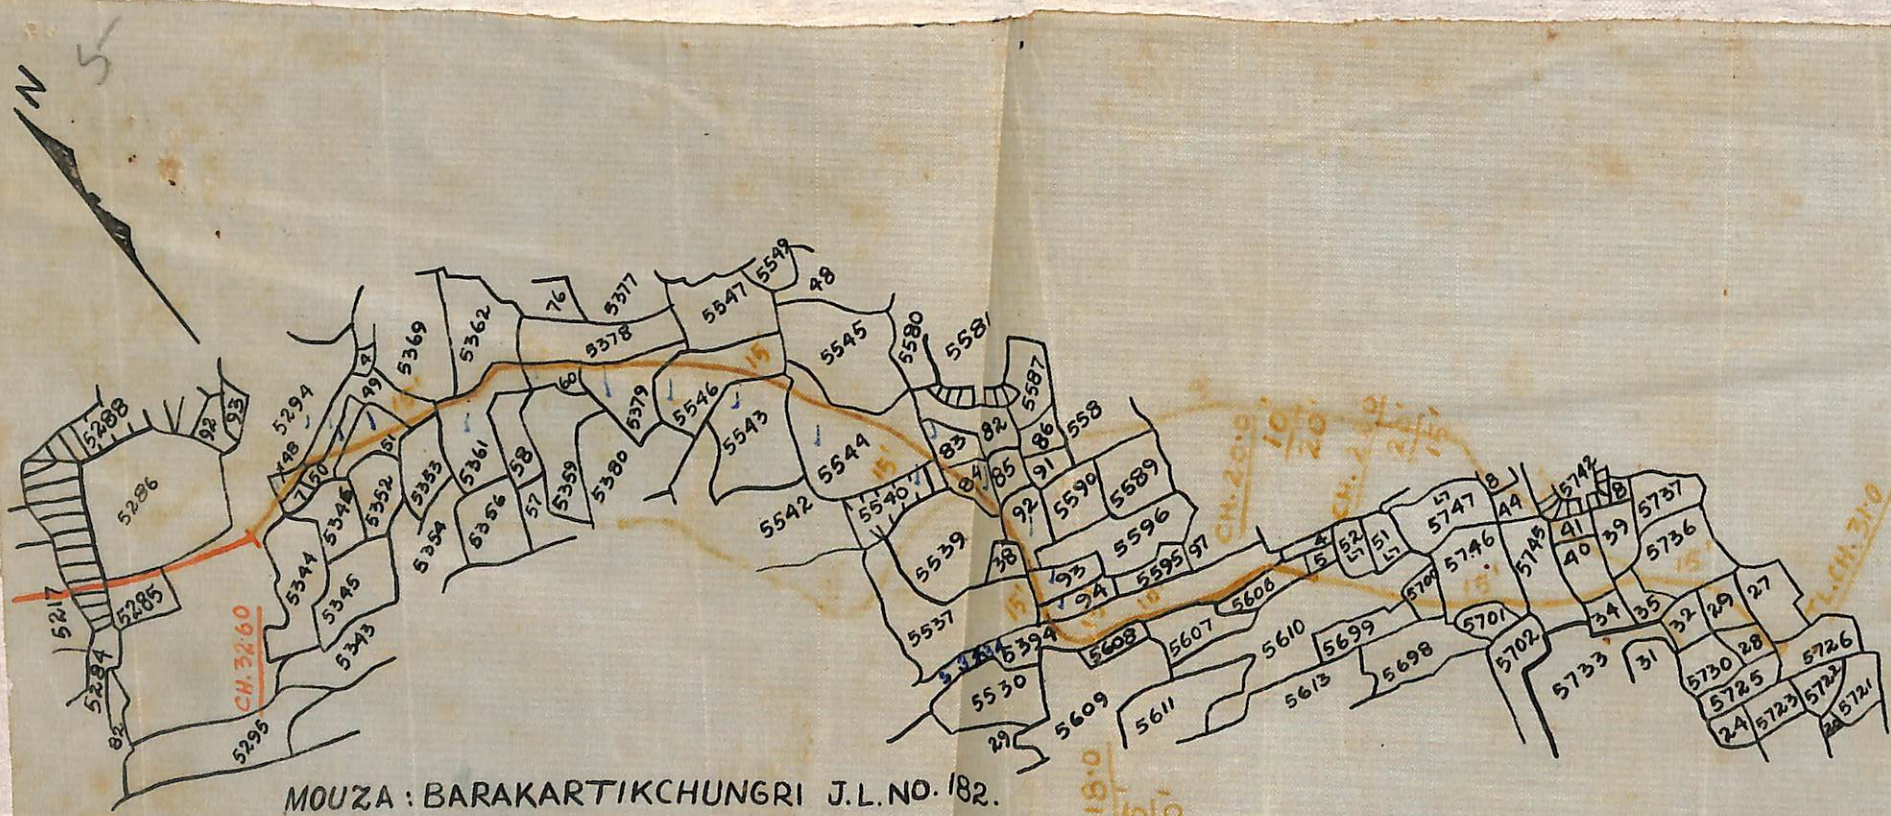

MOUZA : BARAKARTIKCHUNGRI J.L.NO. 182.
P.S. RAMPURHAT.
DT. BIRBHUM.

MAYURAKSHI PROJECT		
LAND PLAN SHOWING THE LAND TO BE ACQUIRED PERMANENTLY FOR WATER COURSE FROM TAIL OF W.C. FROM TAIL OF DBB/4.		
DRG.NO.		SCALE : 1" = 330'-0"
TRACED BY: <i>Subhakar</i> 11/2/66 S.O. Banta.		<u>S.D.O.</u> R.HAT. I. SUB-DVN <i>Heber</i> 11.2.66 <u>Ex. ENGR.</u> M.N.C. DYN.
CHECKED BY:		

REFERENCES:

1. LAND ALREADY ACQUIRED PERMANENTLY SHOWN THUS: —
R.A. CASE NO. 34 OF 1962-63
2. LAND TO BE ACQUIRED PERMANENTLY SHOWN THUS: —