


PLAN
OF LAND TO BE ACQUIRED FOR CONSTRUCTION OF
SAHAPUR DUBRAJPUR ROAD (SECTION 2 K.M. TO 4 K.M.)
IN MOUZA-CHANDIDASPUR J.L.No.198; PIRIJPUR J.L.No.177
P.S. DUBRAJPUR; DIST. BIRBHUM
SCALE:- 330' = 1"

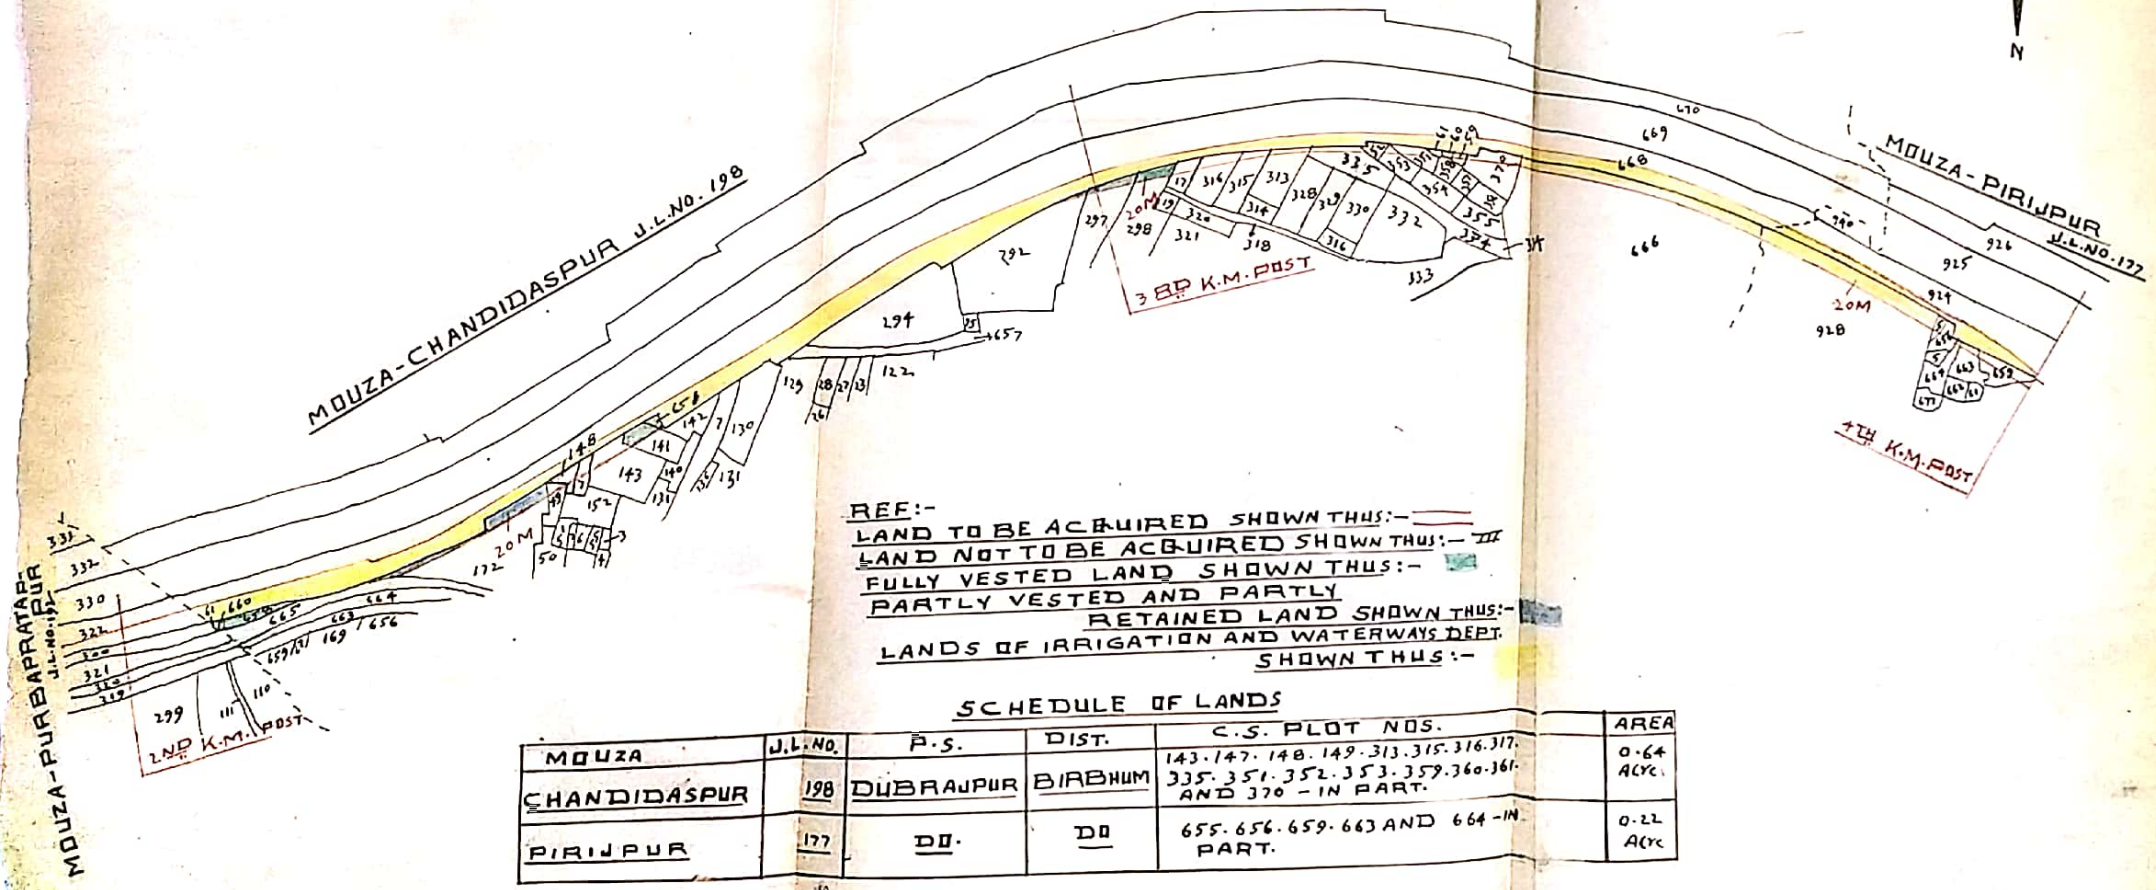

REF:-
 LAND TO BE ACQUIRED SHOWN THUS: - [Green shaded box]
 LAND NOT TO BE ACQUIRED SHOWN THUS: - [White box]
 FULLY VESTED LAND SHOWN THUS: - [Green box with diagonal lines]
 PARTLY VESTED AND PARTLY
 RETAINED LAND SHOWN THUS: - [Green box with horizontal lines]
 LANDS OF IRRIGATION AND WATERWAYS DEPT.
 SHOWN THUS: - [Blue hatched box]

SCHEDULE OF LANDS

MOUZA	J.L.NO.	P.S.	DIST.	C.S. PLOT NOS.	AREA
CHANDIDASPUR	198	DUBRAJPUR	BIRBHUM	143-147, 148, 149, 313, 315, 316, 317, 335, 351, 352, 353, 359, 360, 361, AND 370 - IN PART.	0.64 ACYC.
PIRIJPUR	177	DO.	DO.	655, 656, 659, 663 AND 664 - IN PART.	0.22 ACYC.

CHKD. BY.

W. K. G.
 31-1-77
 K.G.U.

W. K. G.
 23-2-77
 ADDL. L.A. OFFICER
 BIRBHUM

TRACED BY:- *S. Banerjee*
 31-1-77