

Cm no. 89/59-60 (1)

PLAN

OF LAND TO BE ACQUIRED PERMANENTLY FOR EXTENSION
AND IMPROVEMENT OF DIST. NO-9/1 OF B.N.M.C. IN MOUZA: DARIYAPUR
J.L.NO.136 ; MOUZA-RUDRANAGAR J.L.NO.137 IN P.S.MURARAI, DIST. BIRBHUM


SCALE:-330'=1"

REF:-

LAND ALREADY ACQUIRED SHOWN THUS:-

LAND TO BE ACQUIRED SHOWN THUS:-

LAND NOT TO BE ACQUIRED SHOWN THUS:-

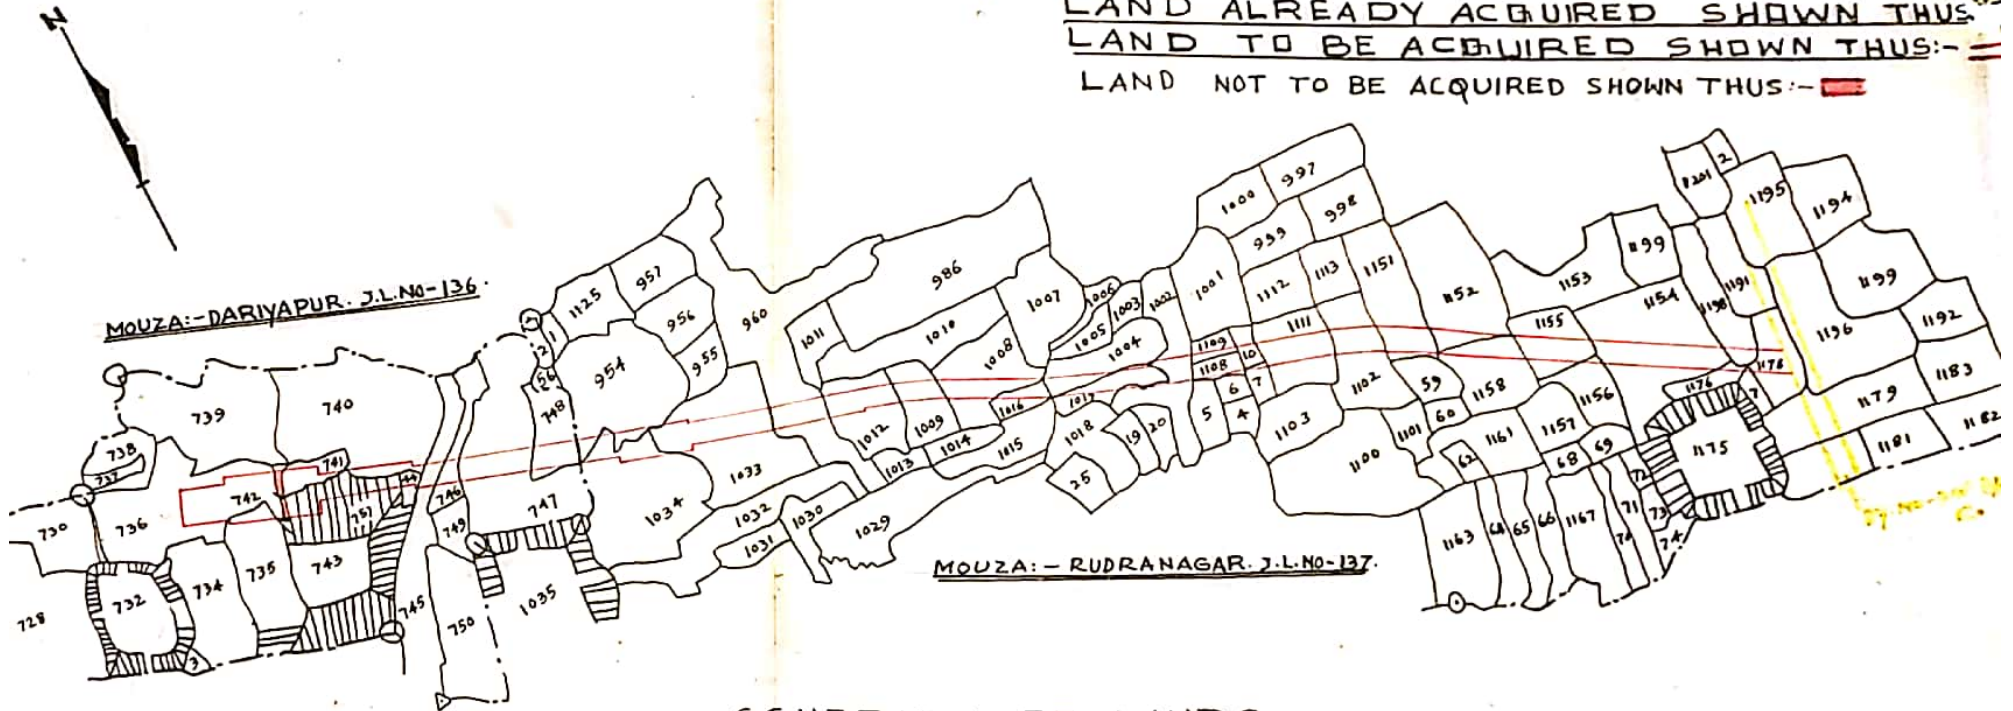

SCHEDULE OF LANDS

MOUZA	J.L.NO.	P.S.	DIST.	C.S. PLOTS	AREA.
DARIYAPUR	136	MURARAI	BIRBHUM	735. 736. 740. 741. 744. 745. 746. 747. 748 and 757 in Part.	4.24 acres
RUDRANAGAR	137	DO	DO	954. 960. 1002. 1004. 1008. 1009. 1012. 1016. 1017. 1034. 1033. 1102. 1107. 1108. 1128. 1110. 1111. 1115. 1152. 1154. 1155. 1156. 1158. 1176. 1177. 1178 and 1198 in Part.	

TRACED-BY

a. Paris

23.7.60

CKD-BY

K. G. G.

KGO.

ADDL. L.A. COLLECTOR.
BIRBHUM.




REFERENCES:-

1. LAND ALREADY ACQUIRED PERMANENTLY VIDE SPL. L.A.O'S NO. 3831 L.A. DATED 5.9.55. (R & A. CASE NO. 77 OF 1953-54)
2. LAND TO BE ACQUIRED PERMANENTLY SHOWN THUS:-

MOUZA: DARIYAPUR. J.L. NO. 136.
PS. MURARA
DIST. BIRBHUM

(UNDER EXTENSION & IMPROVEMENT.)


MAYURAKSHI PROJECT	
LAND PLAN SHOWING THE LAND TO BE ACQUIRED PERMANENTLY FOR NEW DY. NO. BNMIS II FROM CH. 000 TO 3600 OFFTAKE FROM CH. 3100 OF BNMIS	
DRGN:-	Scale: 330' = 1"
CHECKED BY	
S.D.O. NALHATI IRR. & N. SUB-DIV.	EXECUTIVE ENGINEER M.N.C. DIV.

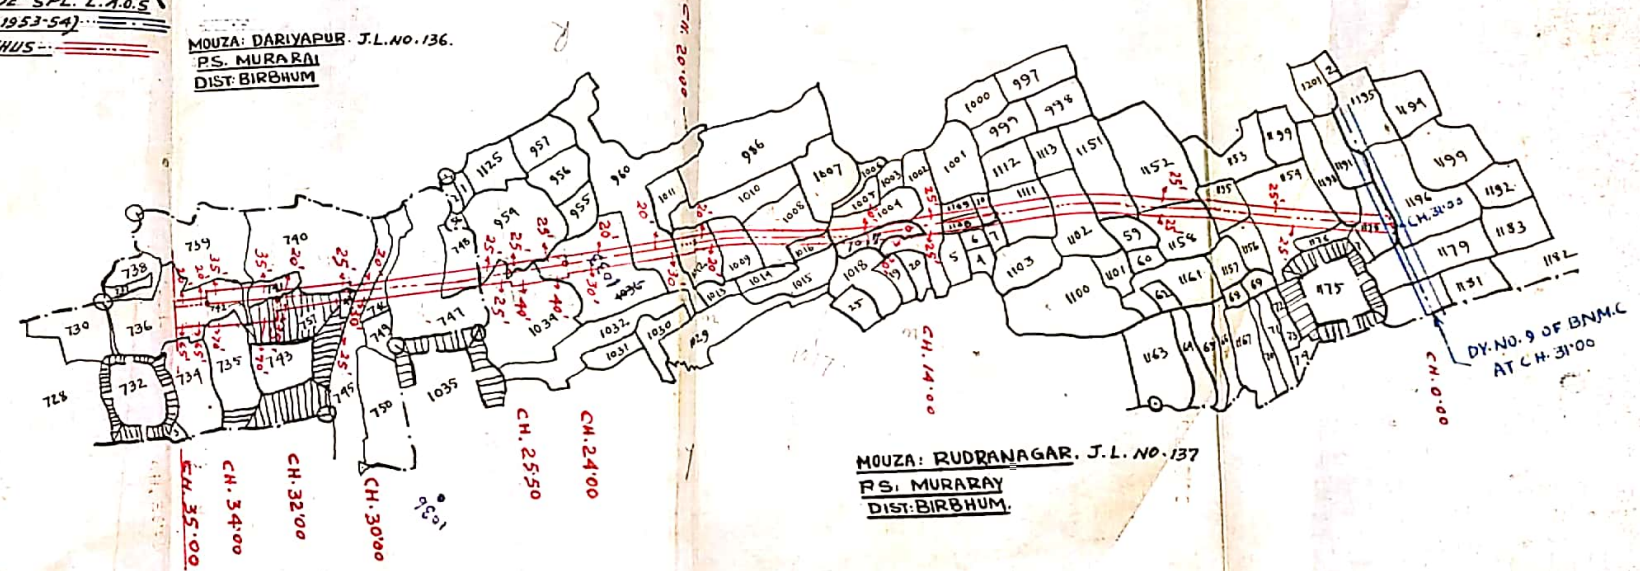

MOUZA: RUDRANAGAR. J.L. NO. 137
PS. MURARA
DIST. BIRBHUM.

PLAN
SHOWING THE LAND PARTLY VESTED AND
FOR C.S. PLOT NO. 1102 IN MOUZA-RUDRANA
P.S. MURARAI; DIST. BIRBHUM

SCALE: - 330' = 1"

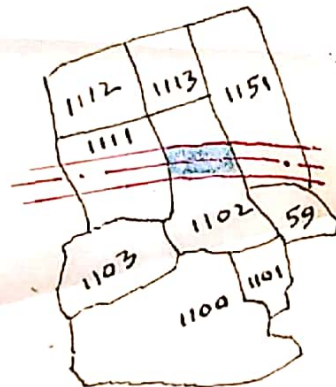

MOUZA-RUDRANAGAR

J.L. NO. 137

REF: -

LAND

PARTLY

DEMA

PART

LY RETA

IGATE

LY VESTED

INED TO BE

D SHOWN THUS: -

CKD. BY.

J. Chandra Prasad
SURVEYOR

11-9-68

RACED BY: - S. Banerji

11.9.68
SPL. L.A. OFFICER
BIRBHUM