


L.A. Case no - 9/22-93/Act 4/1948.

PLAN
OF LAND TO BE ACQUIRED PERMANENTLY FOR THE CONSTRUCTION
OF PIPE LINE FOR WATER SUPPLY SCHEME TO MODERN RICE
MILL AT SURI IN MOUZA-DEBAIPUR J.L.NO. 114; AMAIPUR J.L.NO. 113
P.S. SURI; DIST. BIRBHUM
SCALE: - 330' = 1"

REF: -
LAND TO BE ACQUIRED SHOWN THUS: - 
VESTED LAND SHOWN THUS: - 

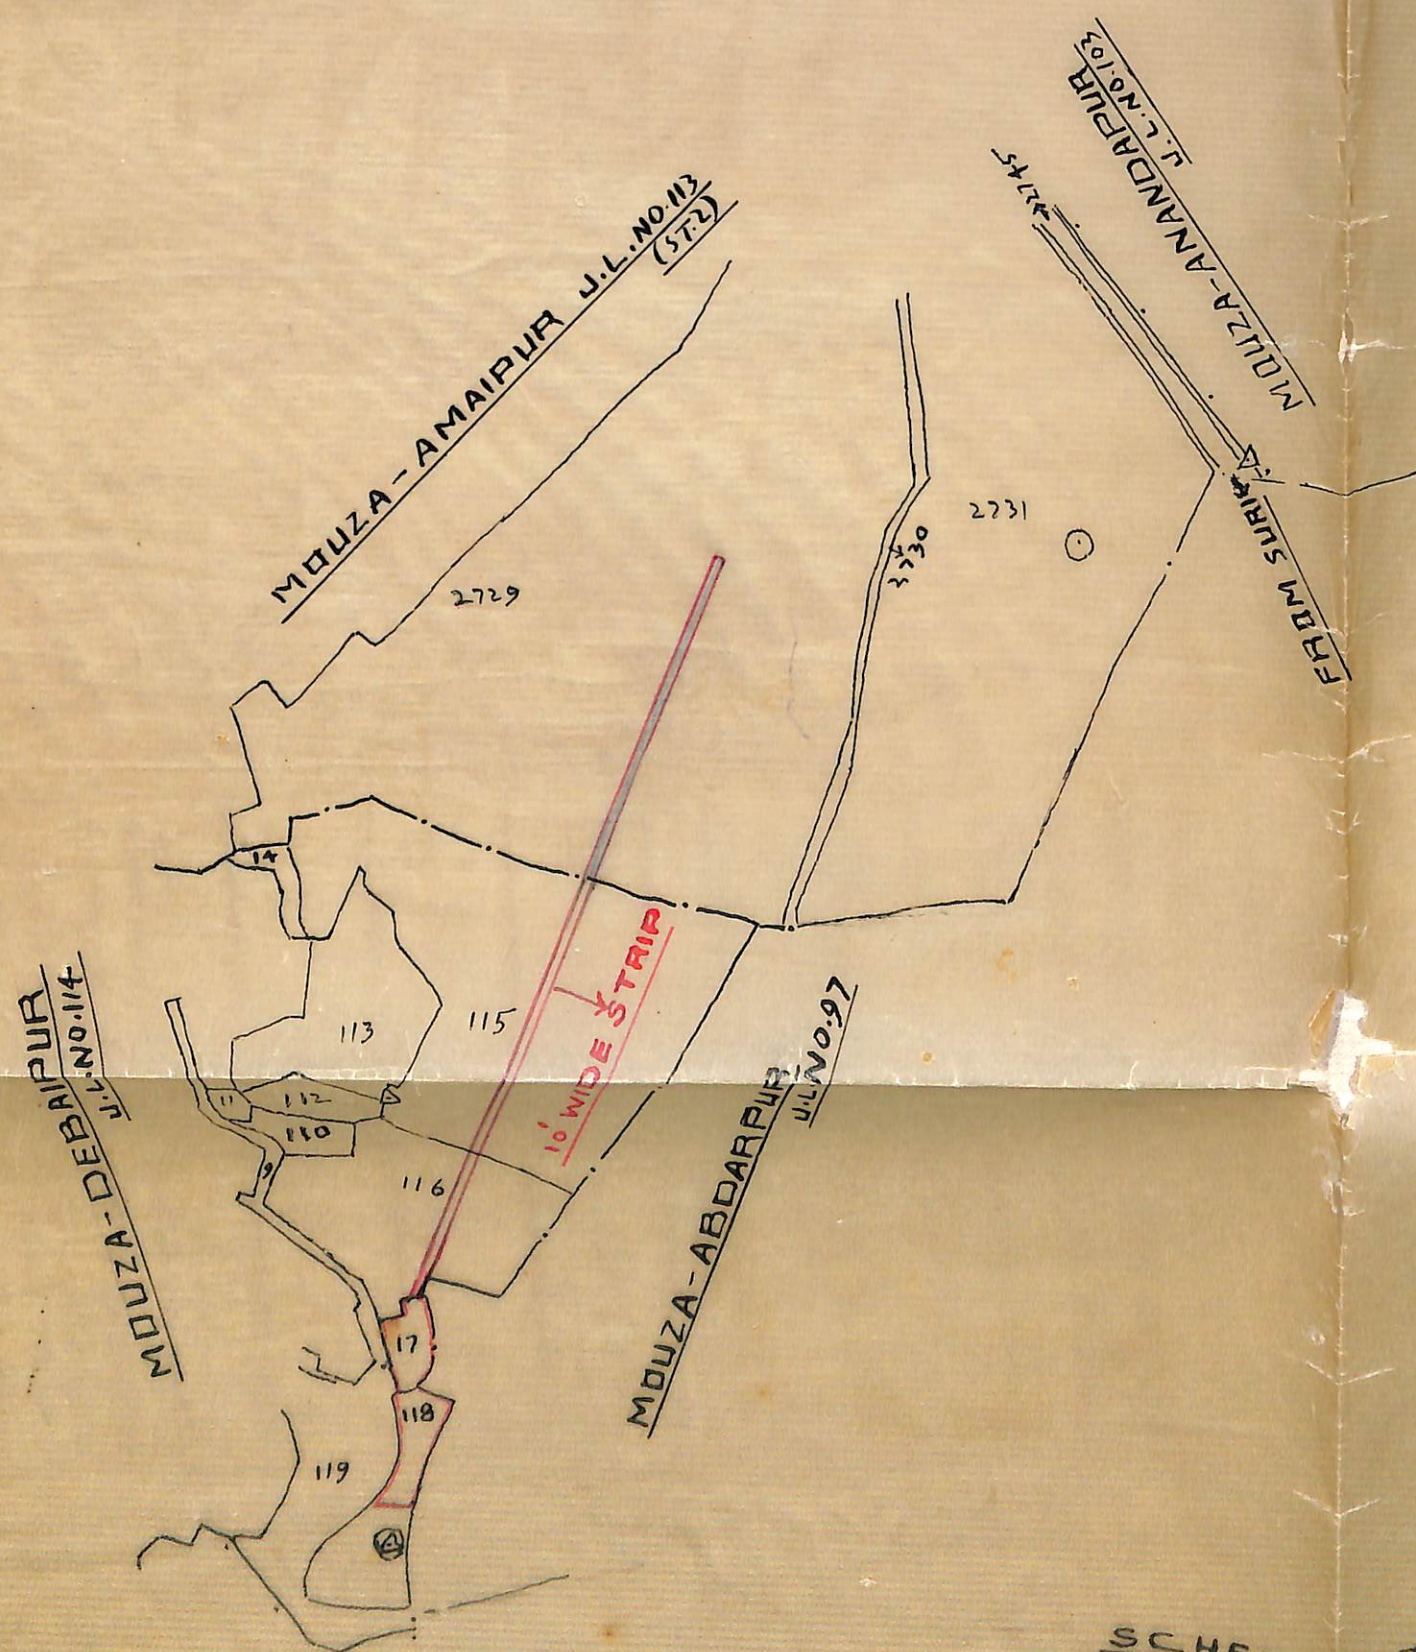

SCHEDULE OF LANDS					
MOUZA	J.L.No.	P.S.	DIST.	E.S. PLOT NOS.	AREA
DEBAIPUR	114	SURI	BIRBHUM	117 - IN FULL. 115, 116 AND 118 - IN PART.	0.82 402

KALIPUR J.L. NO-105

MOUZA- AMAIPUR J.L. NO-113

P.S - SURI. DIST. BIRBHUM.

SCALE. 16" = 1 MILE.

ANANDAPUR J.L. NO-103

SURI TO

ABDAR PUR J.L. NO-97

J.L. NO-114

Ref:

Land

to be acquired in show

