


N

MOUZA - PURSUNDA J.L. NO - 160

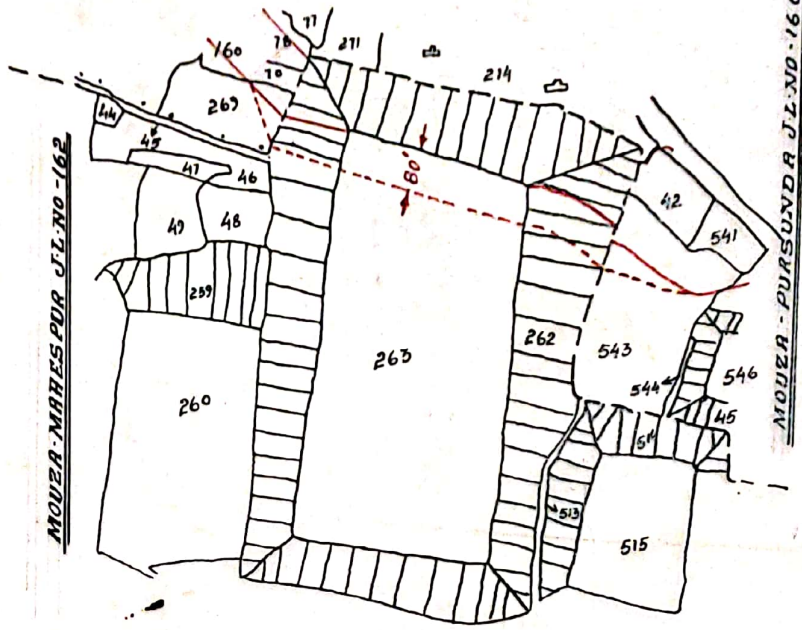

Ref:-

1. LAND TO BE ACQUIRED PERMANENTLY:-
2. LAND CASE SUBMITTED C.A CASE NO - 74/73-74
VIDE E.E./M.S.C. DIVN'S NO. 6923
 DT. 21/12/73

Schedule of Lands.

Name Mouza	J.L. NO.	P.S. Dist	Full plots	Part plots	Area in acre.
Pursunda	162	Khayrabad Bisbhum	x	262 263	.60 .73
	160	70	x	269 543	.20
					1.53

SUPER SIDED DRG. NO 701

MODIFIED LAND PLAN SHOWING
LAND TO BE ACQUIRED PERMANENTLY
FOR EXCAVATION OF H. & C.
DRG NO-73271.
SCALE: 1"=530'


(Signature)
ASST ENGINEER
M.S.C DIVISION

(Signature)
EXECUTIVE ENGINEER
M.S.C DIVISION

TRACED BY
 14.75

Plan of Land To Be Acquired Permanently For Excavation of Hinglow Main Canal In Mouza:- Maheshpur- No-162 & Pursunda - No-160. P.S-Khayrasol.

Dt.-Birbhum. Scale:- 330'0"=1"

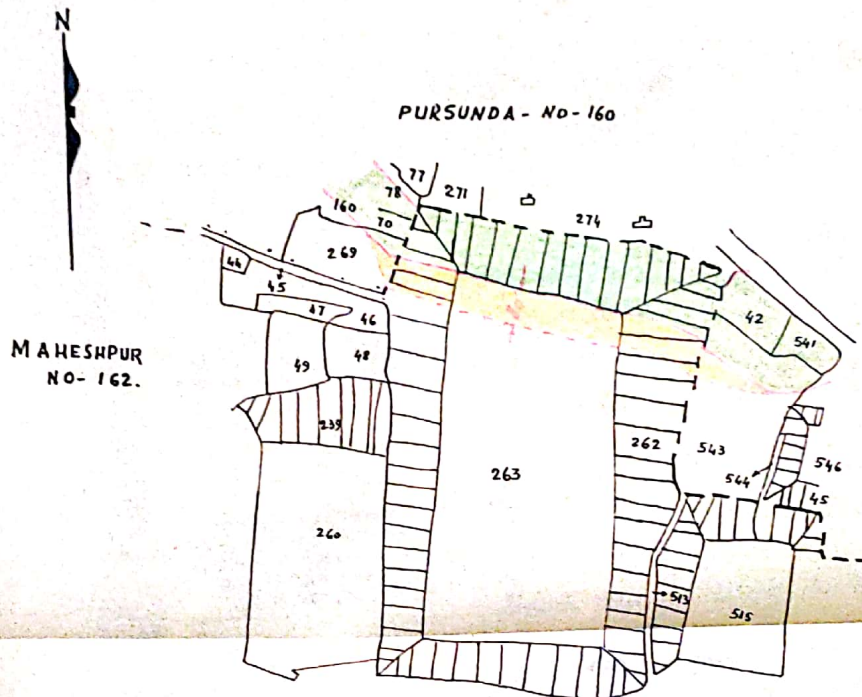

Land To Be Acquired Shown Thus:-

Land Under Acquisition in L.A. Case No-74/73-74
Shown Thus:-

Schedule of Lands

MOUZA & J.L. NO.	P. S.	Dist	C. S. Plots	Area
Maheshpur- 162.	Khayrasol	Birbhum	in Part:- 262 & 263.	1.385 Acres
Pursunda - 160.	DO.	DO.	in Part:- 269 & 543.	0.5605 Hect

Traced By:- *[Signature]*
11.6.75

Ckd By:- *[Signature]*
17.6.75

[Signature]
SPL. L.A. Officer
Birbhum.