

PLAN
OF AD AND TO BE ACQUIRED PERMANENTLY FOR
DISTY. NO. BNM/6/2 OF B.N.M.C. IN CONNECTION WITH M.R.P.
IN MOUZA-KAYTHA J.L.No. 98; MOUZA-TAKIPUR J.L.No. 101; MOUZA-FATEPUR
J.L.No. 97; MOUZA-MAHESHPUR J.L.No. 96; MOUZA-RANHA J.L.No. 115
IN P.S. NALHATI; DIST. BIRBHUM

SCALE:-330'=1"

REF:-



PREVIOUSLY ACQUIRED LAND SHOWN THUS:-

LAND TO BE ACQUIRED SHOWN THUS:-

MOUZA-KAYTHA J.L.No. 98
P.S. NALHATI; DIST. BIRBHUM


MOUZA-TAKIPUR J.L.No. 101
P.S. NALHATI; DIST. BIRBHUM

MOUZA-FATEPUR J.L.No. 97
P.S. NALHATI
DIST. BIRBHUM

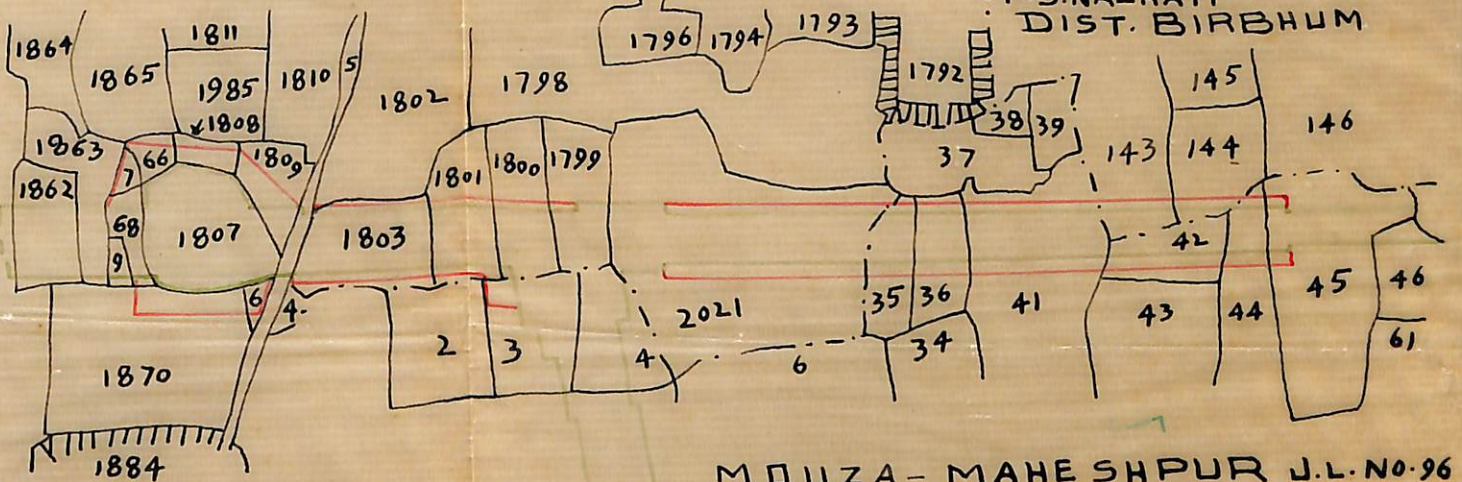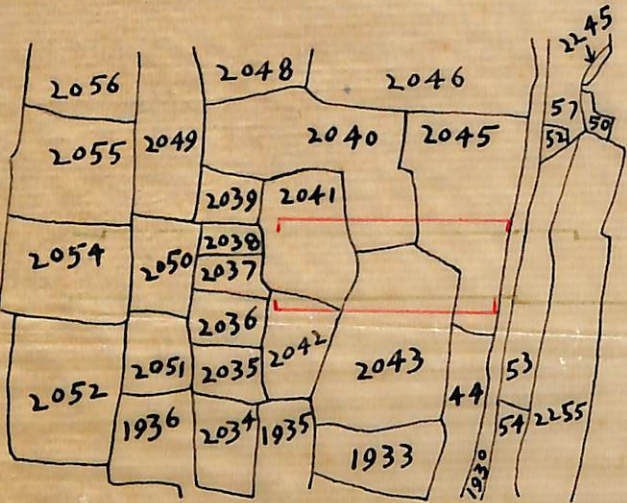

MOUZA-MAHESHPUR J.L.No. 96
P.S. NALHATI; DIST. BIRBHUM

MOUZA-RANHA J.L.No. 115
P.S. NALHATI
DIST. BIRBHUM

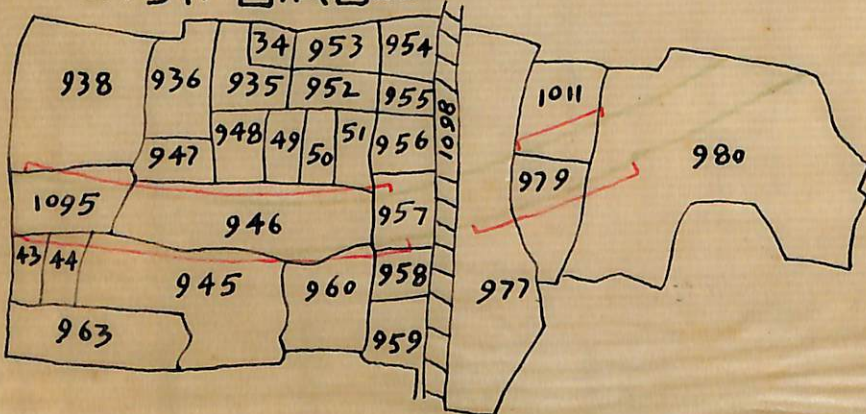

SCHEDULE OF LANDS

MOUZA	J.L. NO.	P.S.	DIST.	C.S. PLOTS	AREA
KAYTHA	98	NALHATI	BIRBHUM	2040. 2041. 2042. 2043 AND 2045 - IN PART	0.33 ACRES
TAKIPUR	101	DO	DO	1867 - IN FULL. 1799. 1800. 1801. 1802. 1803. 1806 1808. 1809. 1866. 1868. 1870 AND 2021 - IN PART.	1.085 ACRES
FATEPUR	97	DO	DO	143 AND 144 - IN PART.	0.105 ACRES
MAHESHPUR	96	DO	DO	3. 35. 36. 41. 42. 44 AND 45 - IN PART.	0.565 ACRES
RANHA	115	DO	DO	938. 943. 944. 945. 946. 951. 957. 958. 960. 977. 979. 980. 1011 & 1095 - IN PART.	0.595 ACRES

CKD. BY.

TRACED BY:- S. Banerjee

SURVEYOR

SPL. L. A. COLLECTOR
BIRBHUM


12/11/60.

MOUZA:- TAKIPUR J.L. NO. 101.

P.S.:- NALHATI
DIST:- BIRBHUM.

Case NO. 9/59-60

(SHEET NO. 1)

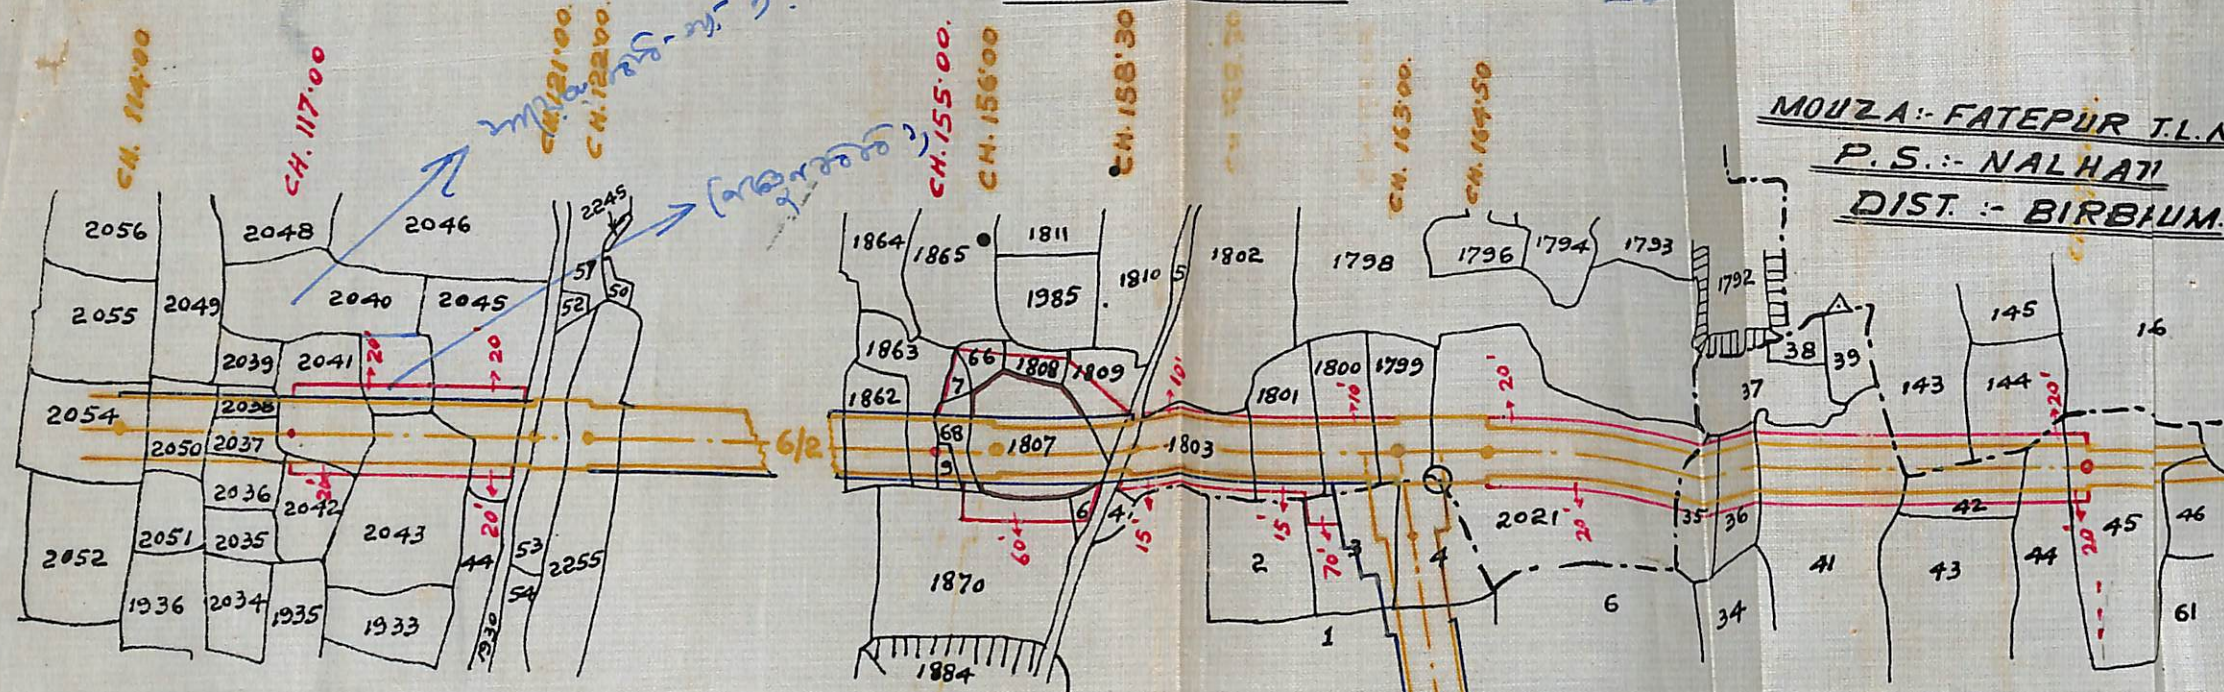

MOUZA:- KAYTHA J.L. NO. 98.
P.S.:- NALHATI
DIST:- BIRBHUM.

MOUZA:- MAHESHPUR J.L. NO. 96.
P.S.:- NALHATI
DIST:- BIRBHUM.

SCHEDULE OF LAND.

NAME OF DISTRICT	P.S.	NAME OF MOUZA	J.L. NO.	C. S.		PLOTS PART	AREA IN ACRE
				FULL	S.		
BIRBHUM	NALHATI	KAYTHA	98	X		2040, 2041, 2042, 2043, 2045. (Area - 0.33 ganna)	
		TAKIPUR	101		1867	1799, 1800, 1801, 1802, 1803, 1806, 1808, 1809, 1868, 1870, 2021. (Area - 1.085 ganna)	
		MAHESHPUR	96	X		3, 35, 36, 41, 42, 44, 45. (Area - 56 ganna)	2.47 ACRES
		FATEPUR	97	X		143, 144. (Area - 0.105 ganna)	2.135 aas.

C.O. 2.47 ACRES.

C.O. 2.135 aas.

Checked by [Signature] 7/14/60

MAYURAKSHI PROJECT.

LAND PLAN SHOWING THE ADDL. LAND TO BE ACQUIRED PERMANENTLY FOR DY. NO. BNM/6/2 OF B.N.M.C. BETWEEN CH. 117.00 TO CH. 121.00, CH. 155.00 TO CH. 175.00. & CH. 288.00 TO CH. 298.60.

DRG. NO.

SCALE :- 330' = 1"

CHECKED BY

TRACED BY

11.2.60

S.D.O.
NALHATI IRRIGN.
SUB-DIVISION.

EXECUTIVE ENGINEER
MAYURAKSHI NORTH CANAL
DIVISION, RAMPURHAT.


REFERENCES:-

1. LAND ALREADY ACQUIRED PERMANENTLY VIDE R.&A. CASE NO. 39 OF 1953-54 ...
2. ADDL. LAND ALREADY ACQUIRED PERMANENTLY VIDE R.&A. CASE NO. 4 OF 1956-57 ...
3. ADDL. LAND ALREADY ACQUIRED PERMANENTLY VIDE R.&A. CASE NO. 37 OF 1958-59 ...
4. FURTHER ADDL. LAND TO BE ACQUIRED PERMANENTLY SHOWN THUS ...

**A"COMPARATIVE PLAN
OF LANDS SHOWING THE DIFFERENT ACQUISITION
IN CONNECTION WITH L.A. CASE NO. 91/1,1959-60 (SQUAD.1)**
Scale 1"=1 Mile

REFERENCES:-
Land to be Acquired Permanent Shown thus.. ..
Land Already Acquired For Canal Case No. 61 of 1953-54 ...
Land Already Acquired For Road Case No. 30/1 of 1958-59
Land Not to be Acquired For Ktsh Land

**Mouza:- RANHA No. 115
P.S. NALHATI DIST. BIRBHUM**

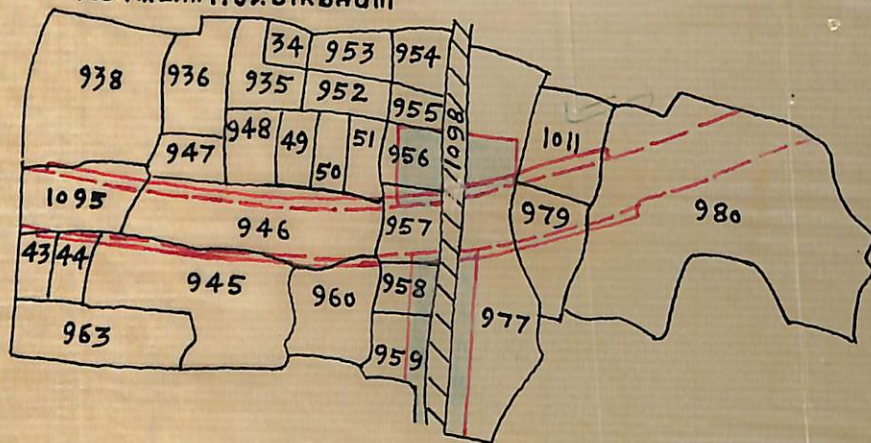

*Acquired area
of this mouza
should be
0.655 gain area.*

CKD. By

Prepared By
B. Ghosal.
7.5.60

KG0.

*Spl. L.A. Collector
BIRBHUM, BURDWAN, MURSHIDABAD.*

*Spl. L.A. Collector
BIRBHUM, BURDWAN, MURSHIDABAD.*


A COMPARATIVE PLAN OF LAND SHOWING THE
DIFFERENT ACQUISITION IN CONNECTION WITH
L.A. CASE NO. 91/1 OF 1959-60 (SQUAD. I)

SCALE :- 16" = 1 MILE.

MOUZA :- RANHA J.L. NO. 115

P.S. :- NALHATI

DIST. :- BIRBHUM.

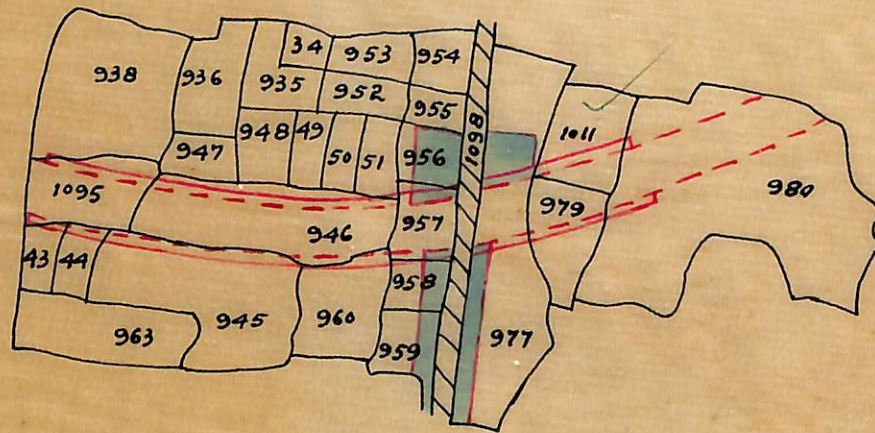


REFERENCES :-

1. LAND TO BE ACQUIRED PERMANENTLY SHOWN TO
2. LAND ALREADY ACQUIRED FOR CANAL IN CASE NO. 61 OF
3. LAND TO BE EXCLUDED AS THE LAND ALREADY ACQ
FOR ROAD IN CASE NO. 30/1 OF 1958-59 ...
4. LAND NOT TO BE ACQUIRED FOR KHASH LAND

Traced by,
Bhannu.
17.6.60.

21/4/60
EXECUTIVE ENGINEER
M. N. C. DIVISION
RAM, PURHAT, BIRBHUM.

MOUZA: RANHA: J.L.NO. 115.
P.S. NALHATI,
DT. BIRBHUM.

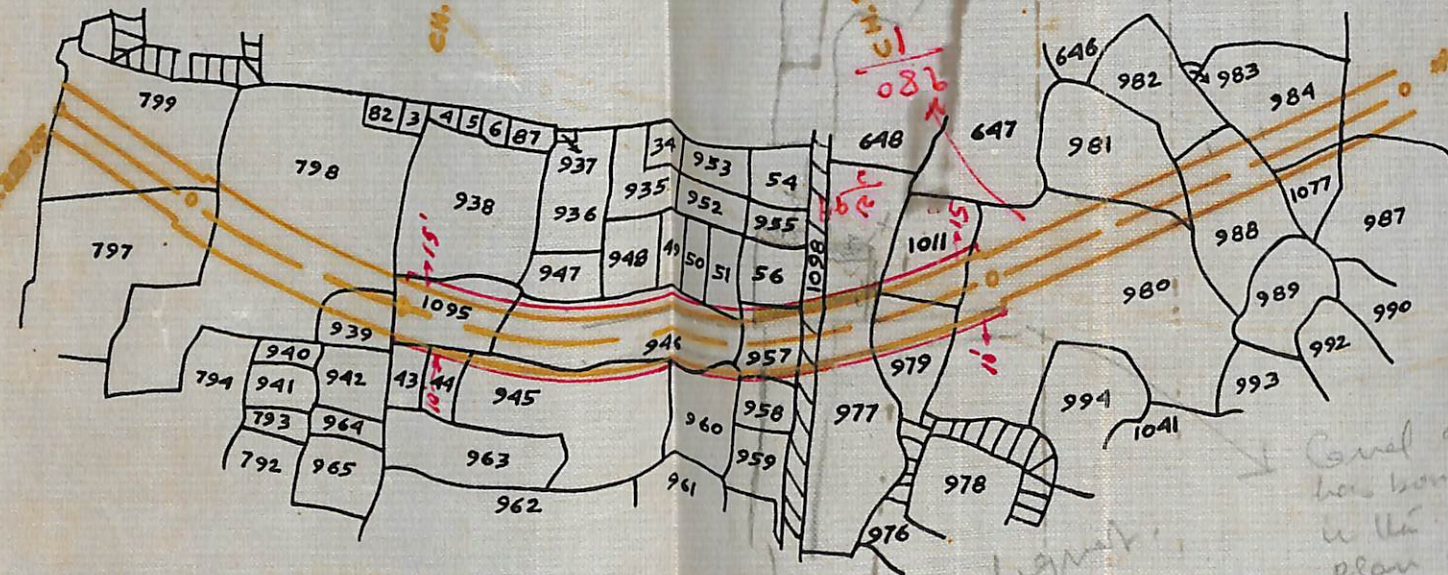

SCHEDULE OF LAND.

NAME OF DISTRICT.	P. S.	MOUZA	J.L. NO.	G. S. PLOTS.		AREA IN ACRES.
				FULL	PART	
BIRBHUM.	NALHATI	RANHA.	115.	X	943, 944, 945, 946, 957, 958, 960, 977, 979, 980, 1011, 1095, 938, 951, 956, 1098.	B.F. 2.47 ACRES. 0.60 ACRES. 0.70 ACRES. TOTAL = 3.07 ACRES.

Total = 2.89
Road. Maintained by the
D.A. on behalf of the
State of West Bengal.
Hence, this may be
excluded from acquisition
of land.

MAYURAKSHI PROJECT.
LAND PLAN SHOWING THE ADDL.
LAND TO BE ACQUIRED PERMANENT-
LY FOR DY. NO. BNM.6/2 OF B.N.M.C. FROM
CH. 117.00 TO CH. 121.00, CH. 155.00 TO CH. 175.00 & CH. 208.00 TO CH. 298.60.

DRG. NO.

SCALE: 330' = 1"

TRACED BY

RBurman
6.2.60.

CHECKED BY

S. D. O.
N. I. SUB-DN.

E.E.
M.N.C.DN.

REFERENCE:

1. LAND ALREADY ACQUIRED PERMANENTLY VIDE
SPL. L.A.O'S NO. 3475 LA. DT. 13.8.55 & R.A. CASE
NO. 61 OF 1953-54.
2. LAND TO BE ACQUIRED PERMANENTLY
SHOWN THUS.

3. LAND TO BE EXCLUDED AS THE LAND
ALREADY ACQUIRED FOR ROAD IN CASE NO.
30/1 OF 1958-59

4. LAND NOT TO BE ACQUIRED FOR KHASI LAND ...

2.135
2.085
0.655
2.44

2.44
2.44
2.44