

PLAN
OF LAND TO BE ACQUIRED FOR SMALL MINOR WITH CONTINUOUS WATERCOURSE
OFF TAKING FROM CH. 1016.00 (R) OF DY. NO. 4 OF K.S.M.C. IN MOUZA-BALISWAR
J.L. NO. 93; BELI J.L. NO. 92; SANJORE J.L. NO. 98; CHAKATGRAM J.L. NO. 97
P.S. NANUR; DIST. BIRBHUM

SCALE:- 330' = 1"

REF:-


LAND ALREADY ACQUIRED SHOWN THUS:- ||

LAND TO BE ACQUIRED SHOWN THUS:- =

VESTED LAND SHOWN THUS:- =

LAND UNDER TOUZINO. 38 II NOT TO BE

ACQUIRED SHOWN THUS:- =

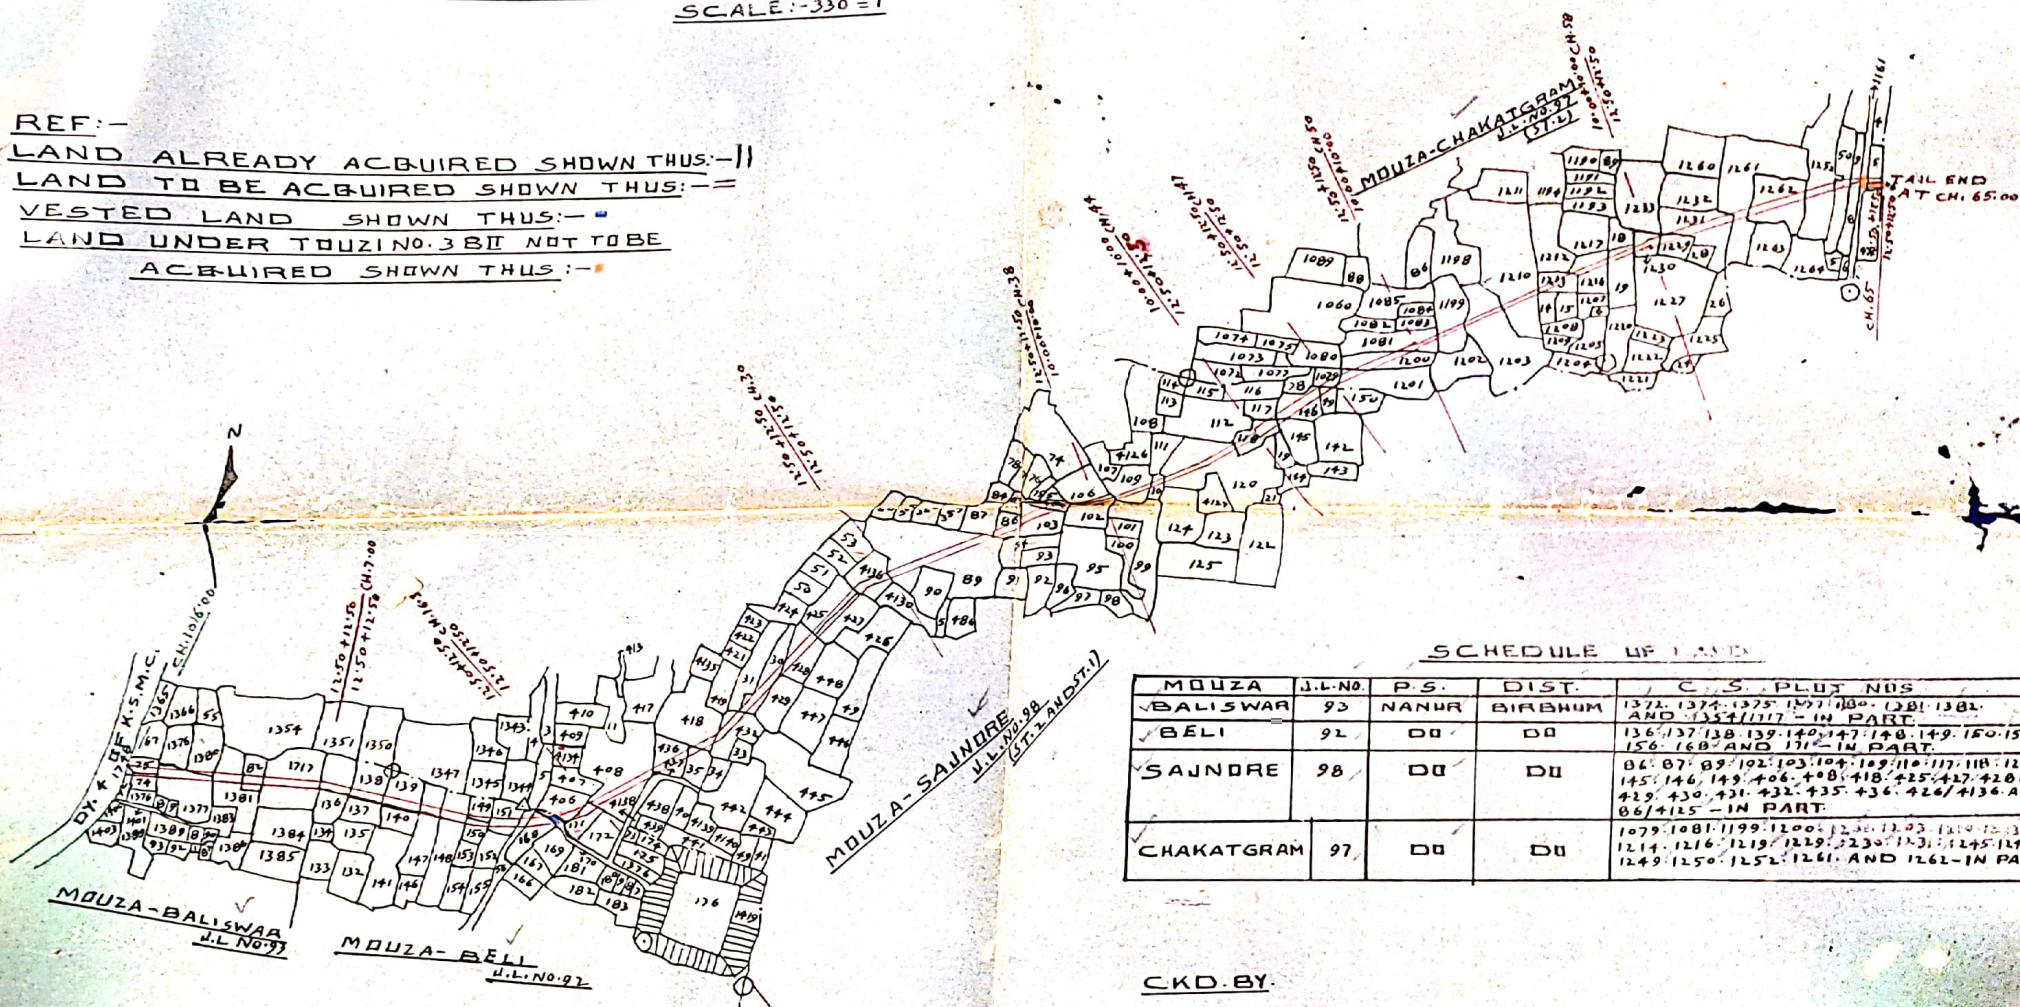

SCHEDULE OF LAND

MOUZA	J.L. NO.	P.S.	DIST.	C.S. PLUT NOS	AREA
BALISWAR	93	NANUR	BIRBHUM	1372, 1374, 1375, 1377, 1380, 1381, 1382 AND 1354/1117 - IN PART	0.38 ACY
BELI	92	DO	DO	136, 137, 138, 139, 140, 147, 148, 149, 150, 151, 156, 160 AND 171 - IN PART	0.40 ACY
SANJORE	98	DO	DO	86, 87, 89, 102, 103, 104, 109, 110, 117, 118, 120, 145, 146, 149, 406, 408, 418, 425, 427, 428, 429, 430, 431, 432, 435, 436, 426/4136 AND 86/4125 - IN PART	1.72 ACY
CHAKATGRAM	97	DO	DO	1079, 1081, 1199, 1200, 1230, 1233, 1240, 1243, 1214, 1216, 1219, 1229, 1230, 1231, 1245, 1248, 1249, 1250, 1252, 1261 AND 1262 - IN PART	0.99 ACY

CKD. BY.

KGO.

ADDL. L.A. OFFICER
BIRBHUM.

TRACED BY:- S. Banerjee
20-7-71