


**PLAN
OF LAND TO BE ACQUIRED PERMANENTLY FOR EXCAVATION OF DY 19A (R)
EX. K.S.M.C. IN MOUZA-KATANDIDANGA J.L. NO. 24; MURGRAM J.L. NO. 23
MALGRAM J.L. NO. 22; P.S. KETUGRAM; DIST. BURDWAN**

SCALE:- 330' = 1"

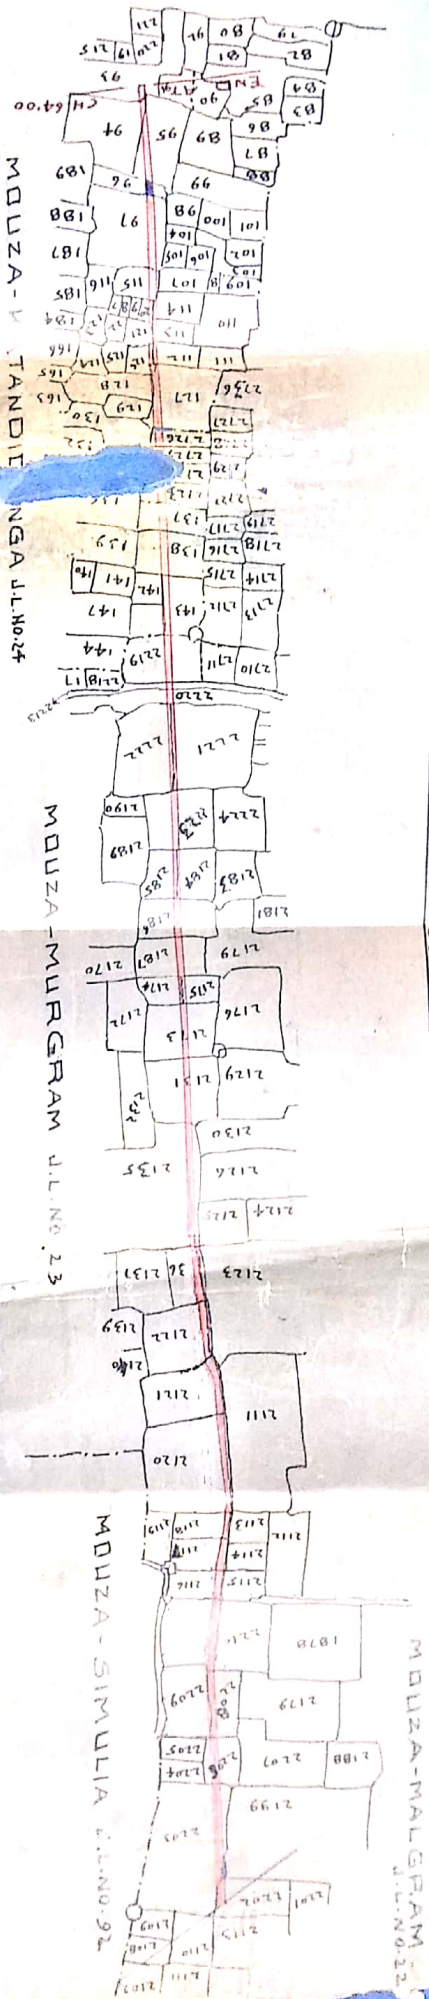

SCHEDULE OF LAND

MOUZA AND J.L.NO.	P.S. AND DIST.	C.S. PLOT NOS.	AREA
KATANDI DANGA NO.24	KETUGRAM BURDWAN	93,94,95,97,112,113,114, 115,120,121,125,127,128, 137,138,142,AND 143-IN PART	0.765 AC. A
MURGRAM NO.23	DO DO	2116,2117,2118,2120,2121,2122,2131, 2132,2136,2137,2139,2141,2145,2184, 2185,2186,2187,2188,2189,2190, 2211,2212,2223,2225,2224,2225, 2226-IN PART	1.75 AC. A
MALGRAM NO.22	DO DO	2206,2207,2208,2209, 2210-IN PART	0.47 AC. A