


PLAN OF LAND TO BE ACQUIRED FOR CONSTRUCTION OF SUB-MINOR WITH WATER-COURSE AT TAIL-END AND WATER-COURSE FROM CH. 2600 OFF TAKING FROM CH. 60'00 (L.B.) OF MINOR-4 OF DY. NO. 10/EX. K.S.M.C. IN MOUZA-KURMADANGA-J.L. NO. 34 AND KHANJI J.L. NO. 43 PS. KETUGRAM AND DISTRICT-BURDWAN.

SCALE-330'=1"

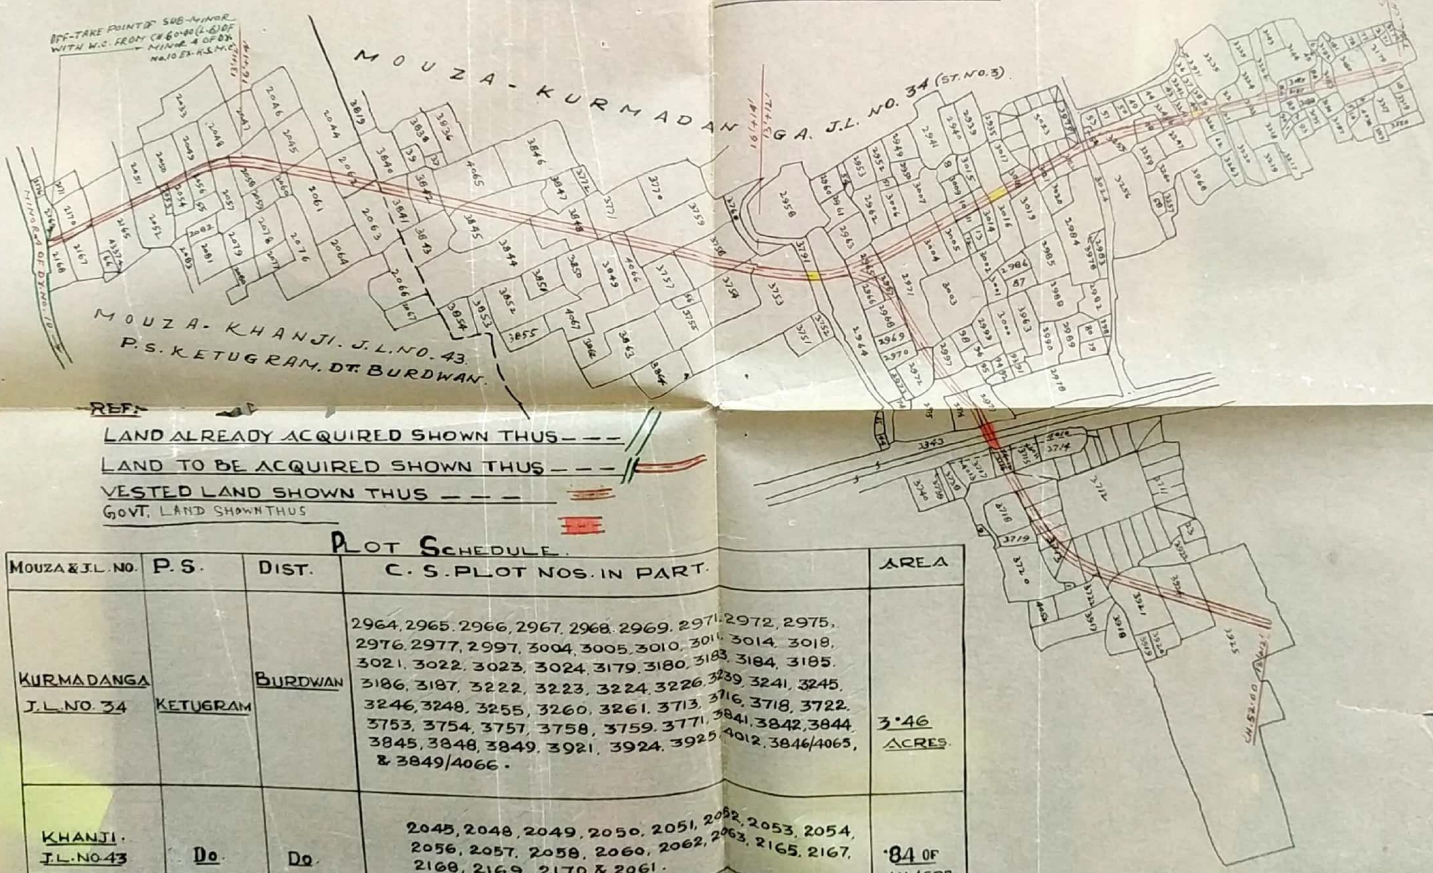

PLOT SCHEDULE

MOUZA & J.L. NO.	P.S.	DIST.	C. S. PLOT NOS. IN PART.	AREA
KURMADANGA J.L. NO. 34	KETUGRAM	BURDWAN	2964, 2965, 2966, 2967, 2968, 2969, 2971, 2972, 2975, 2976, 2977, 2997, 3004, 3005, 3010, 3014, 3018, 3021, 3022, 3023, 3024, 3179, 3180, 3183, 3184, 3185, 3186, 3187, 3222, 3223, 3224, 3226, 3239, 3241, 3245, 3246, 3248, 3255, 3260, 3261, 3713, 3716, 3718, 3722, 3753, 3754, 3757, 3758, 3759, 3771, 3841, 3842, 3844, 3845, 3848, 3849, 3921, 3924, 3925, 4012, 3846/4065, & 3849/4066.	3.46 ACRES
KHANJI J.L. NO. 43	Do	Do	2045, 2048, 2049, 2050, 2051, 2052, 2053, 2054, 2056, 2057, 2058, 2060, 2062, 2063, 2165, 2167, 2168, 2169, 2170 & 2061.	.84 OF AN ACRE
TOTAL AREA: 4.30 ACRES.				

PREPARED BY: *[Signature]*

Ckd. By: *[Signature]*

SPL. L.A. OFFICER.
BIRBHUM.