


PLAN
OF LAND TO BE ACQUIRED PERMANENTLY FOR
EXCAVATION OF NEW MINOR 4(R) FROM D.Y.
NO 15 EX. K.S.M.C. IN MOUZA GAYSABAD. NO 53
AND TALGRAM. NO 42. P.S. BHARATPUR.
DT. MURSHIDABAD.
 Scale: 330-1" (Inch)

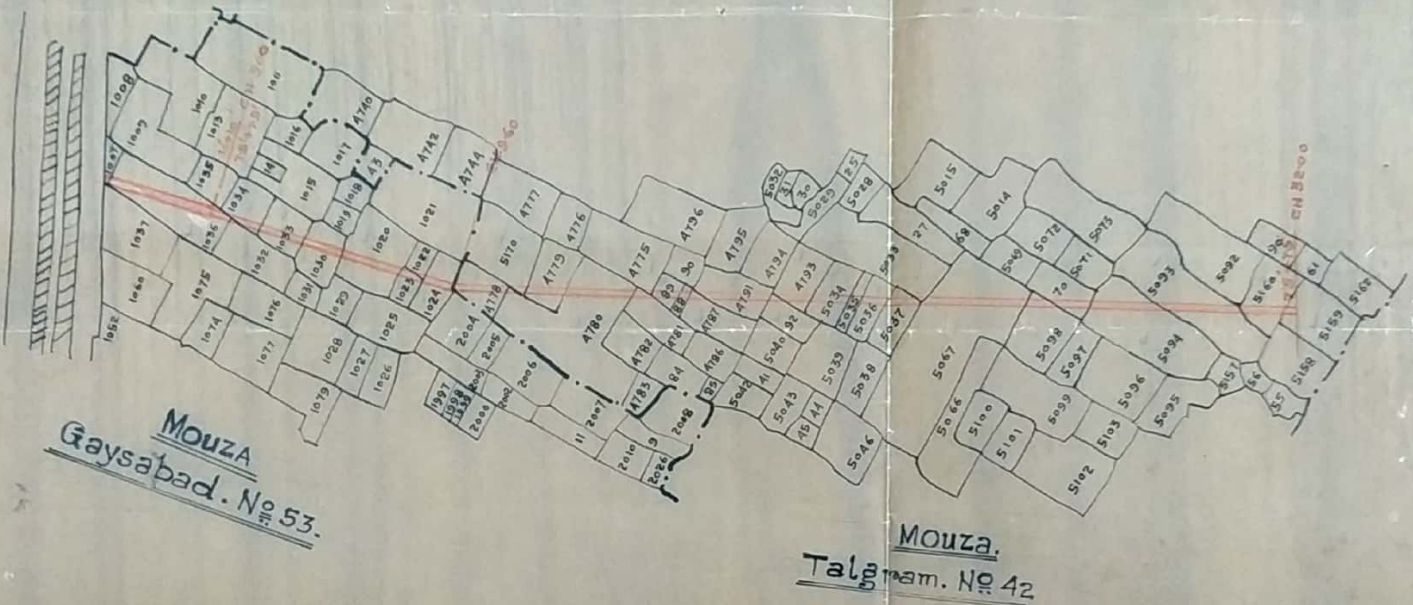

Ref.

Land To Be Acquired Permanently Shown Thus:-



Schedule of Lands.

Mouza.	J.L.No	Thana.	District.	C. s. plot Nos.	Area.
Gaysabad.	53.	Bharatpur.	Murshidabad.	1007, 1020, 1022, 1023, 1024, 1030, 1032, 1033, 1034 & 1036 In part	0.36 of an acre
Talgram.	42.	"	"	4775, 4778, 4779, 4780, 4781, 4787, 4788, 4789, 4791, 4792, 4793, 5033, 5034, 5035, 5036, 5037, 5067, 5074, 5093, 5094, 5098, 5159, 5160 And 4777/5170 in part.	0.78 "
					Total: 1.14 Acres or 456 Hectare

CKD.BY. 20/4/67
Kgo.

Spl. L.A. Collector.
Birbhum.

Traced By.
B.K. Roy.