


PLAN OF LAND TO BE ACQUIRED PERMANENTLY FOR CONSTRUCTION OF WATER-COURSE FROM CH. 1408 OF M.B.B.C. IN MOUZA-KOGRAM J.L. NO. 109; MOUZA-CHAKPALASHI J.L. NO. 107 MOUZA-SRIRAMPUR J.L. NO. 108; P.S. BURWAN DIST. MURSHIDABAD

SCALE: - 330' = 1 MILE

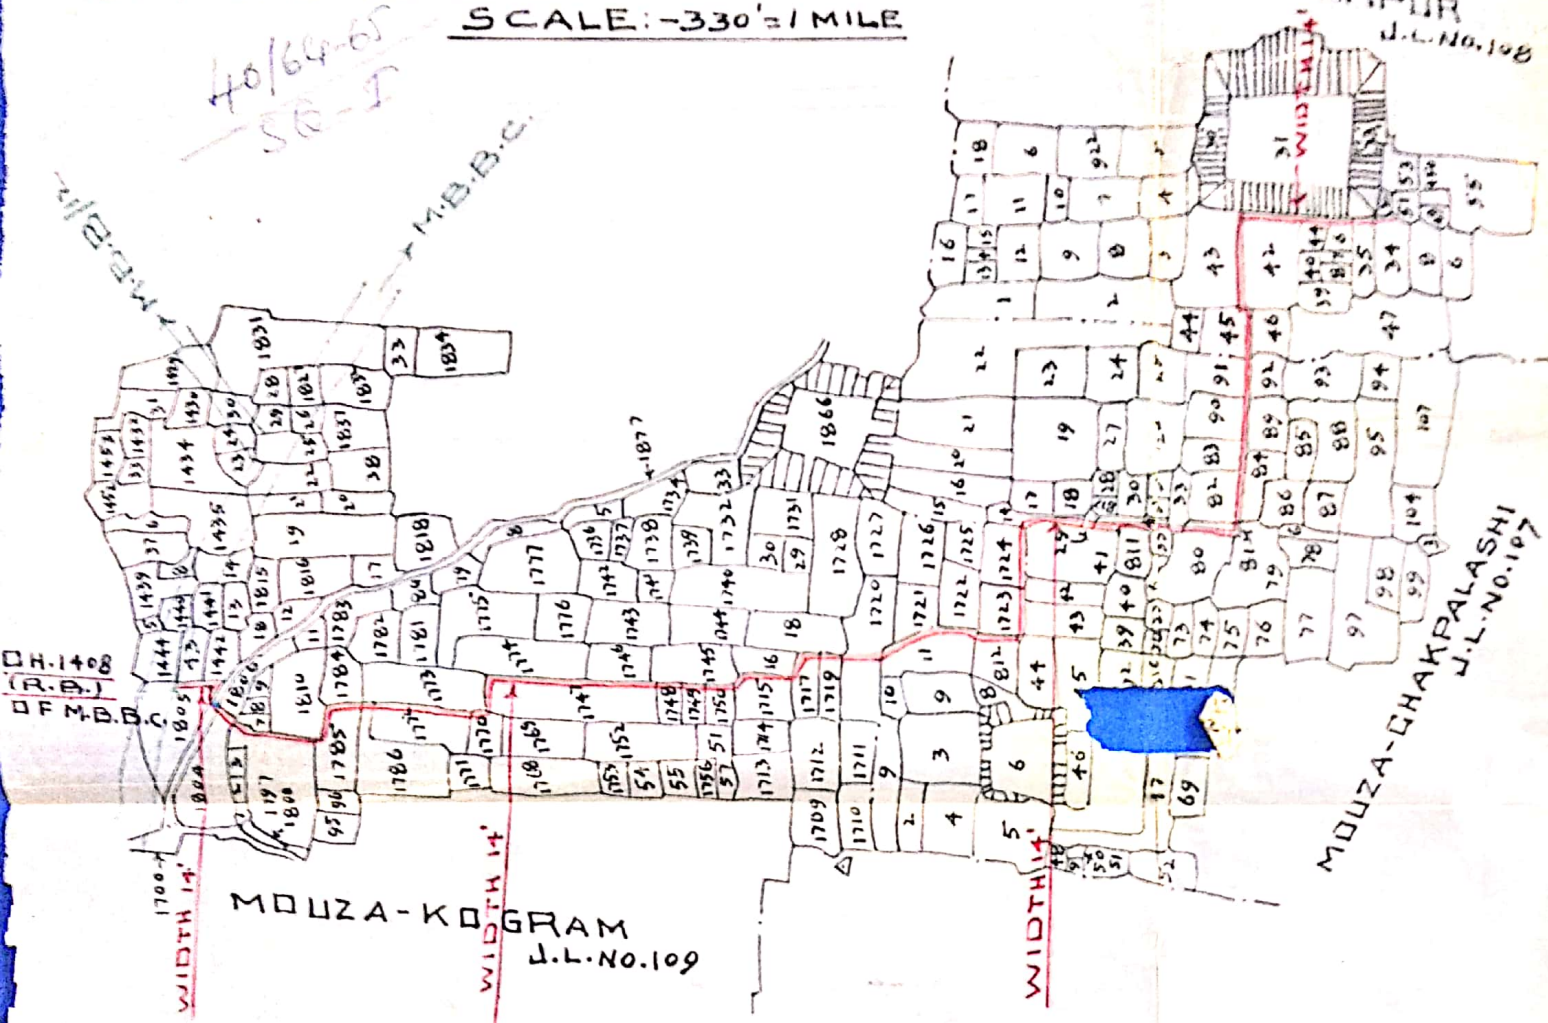

REF:-
LAND ALREADY ACQUIRED SHOWN THUS:-
LAND TO BE ACQUIRED SHOWN THUS:-
VESTED LAND NOT TO BE ACQUIRED SHOWN THUS:-

SCHEDULE OF LAND

MOUZA	J.L. NO	P.S.	DIST.	C. S. PLOT NOS.	AREA
KOGRAM	109	BURWAN	MURSHIDABAD	1715, 1717, 1719, 1720, 1723, 1724, 1747, 1748, 1749, 1750, 1770, 1772, 1785, 1786, 1797, 1804 AND 1805-IN PART	0.715 Acre
CHAKPALASHI	107	DO	DO	11, 14, 29, 33, 34, 81, 82, 83, 90, 91, AND 8/812-IN PART.	0.43 Acre
SRIRAMPUR	108	DO	DO	34, 35, 36, 41, 42, 43 AND 45-IN PART	0.15 Acre

CKD. BY.

KGD. 8/6/68

SPL. L.A. COLLECTOR
BIRBHUM