


**PLAN
OF LAND TO BE ACQUIRED PERMANENTLY FOR THE CONSTRUCTION OF DOUBLE
LINE ON THE SHABEONJ LOOP (Loop Line) BETWEEN SAKNITHI-BARRHARRA IN MOUZA
IN MOUZAS... H. SENEONJ. J.L. No. 11, SEHPUR. J.L. No. 54, DUMHIS. J.L. No. 12
(Section from 143 M.P. to 124 M.P.) P.S. HARVARESWARI Dist. BIRSAHOL**

SCALE: 10" = 1 MILE.

- REFERENCE**
1. Land required permanently Shown in No. 1
 2. Located land Shown in No. 2

Mouza.	J.L. No.	Name.	Extent	C & P Plots in Part of the	Area
Dumra.	12.	Maharajwar Baidhura		520, 524, 525, 526, 530, 534, 539, 550 & 672 in part.	1.51 Acre

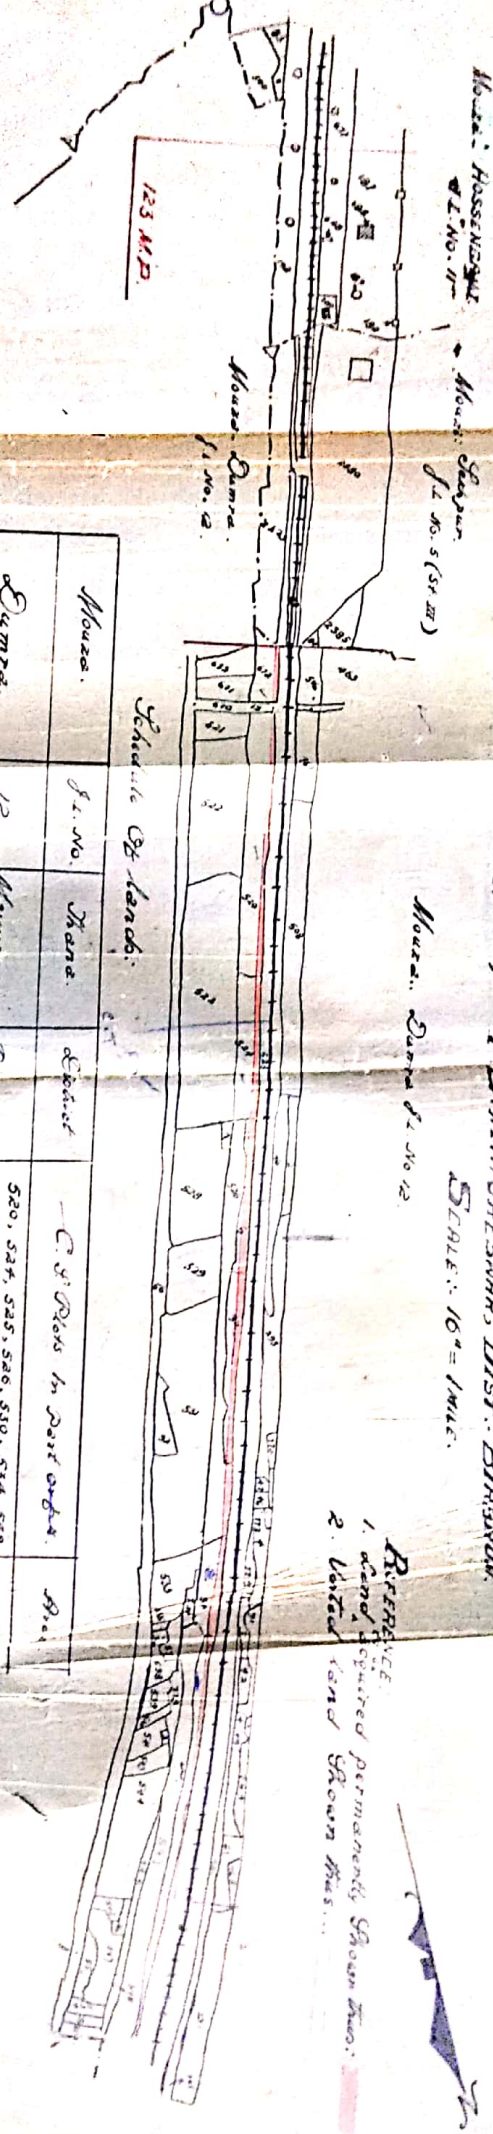

Handwritten signature and date: 21-7-79

Handwritten notes: 21-7-79

Handwritten notes: 41106, 500 Collector, 26400

