


PLAN OF LAND TO BE ACQUIRED FOR FLOOD DAMAGE REPAIRS AND RESTORATION OF THE FLOOD EMBANKMENT ON THE LEFT BANK OF RIVER MAYURAKSHI IN MOUZA-BHUTURA J.L.NO.132 AND BARAGACHA J.L.NO.131 P.S.-MD.BAZAR AND DISTRICT-BIRBHUM.

SCALE- 330' = 1"

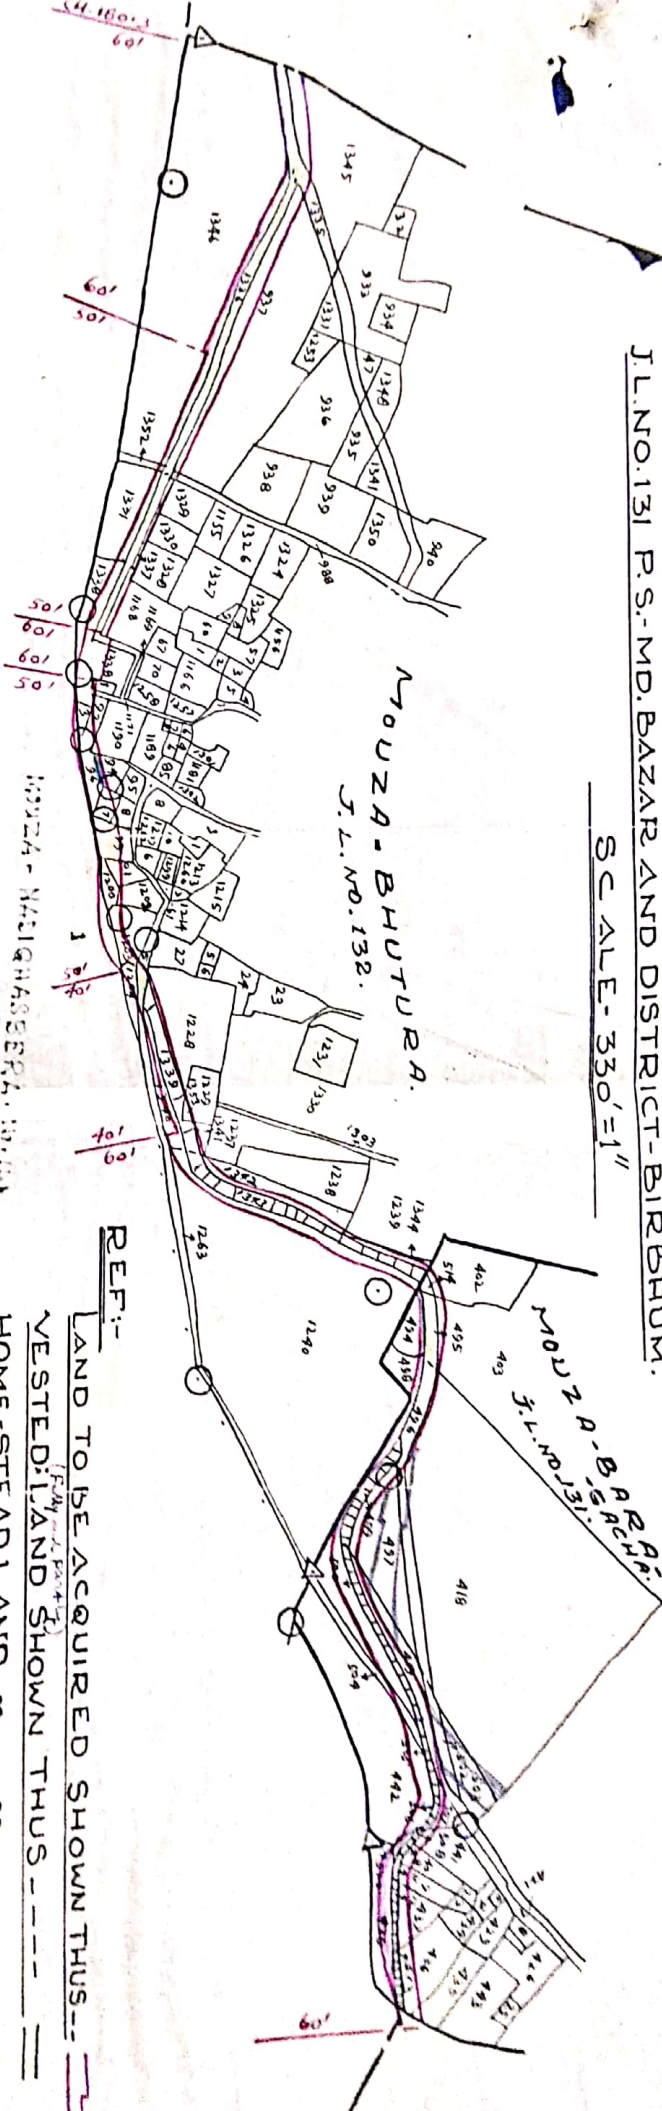

REF:-
LAND TO BE ACQUIRED SHOWN THUS-
VESTED LAND SHOWN THUS-
HOME-STEAD LAND " " "
DEGRADATION " " "

MOUZA & J.L.NOS.	P. S.	DIST.	C. S. PLOT NOS IN FULL & PART.	AREA
BHUTURA J.L.NO.132	MD.BAZAR.	BIRBHUM.	1193, 1196, 1200, 1155/1337, 1228/1339, 1240/1343 & 1229/1353. IN FULL. 937, 1168, 1190, 1191, 1192, 1197, 1204, 1228, 1229, 1239, 1240, 1155/1331, 1168/1338, 1228/1340, 1228/1341, 1240/1342, 1240/1344, 937/1345 & 937/1346.. - IN PART.	2.49 ACRES.
BARAGACHA J.L.NO.131	DO.	DO.	419/499, 419/500, 421/505, 442/506, 441/508, 440/509, 440/510, 439/511, 437/512, 436/513, & 402/514. IN FULL. 402, 418, 419, 421, 435, 436, 437, 438, 439, 440, 441, 442, 418/496, 418/497, 419/498, 421/501, 421/504 & 442/507. IN PART.	1.93 ACRES.

TOTAL AREA- 4.42 ACRES.

PREPARED BY:-

C.K.D.BY:-

SPL.L.A.OFFICER,
BIRBHUM.